


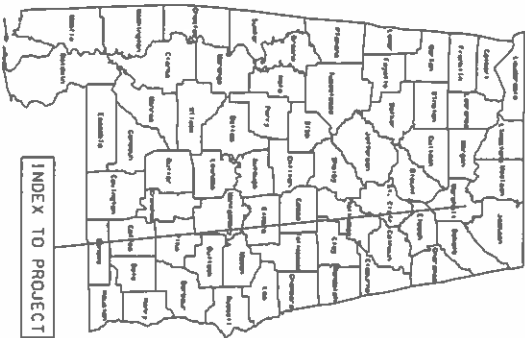

INDEX TO PROJECT

Existing Bridge (Culvert)
N/A

TOTAL EFFECT

Required Bridge (Culvert)
N/A

TOTAL EFFECT

Equations & Exceptions
N/A


	FEET	MILES
Total Stationing of Project	220.00	
Equations & Exceptions	0.00	
Net Length of Project	220.00	
Net Length of Bridges	0.00	
Net Length of Roadways	220.00	

ALABAMA

DEPARTMENT OF TRANSPORTATION

PLANS OF PROPOSED PROJECT NUMBER

ERRP-9070(949)
ROTATIONAL SLIDE REPAIR
ON CR-5(CATHEDRAL
CAVERNS HIGHWAY) 0.5 MILES
FROM SWEARENDIN ROAD
MARSHALL COUNTY

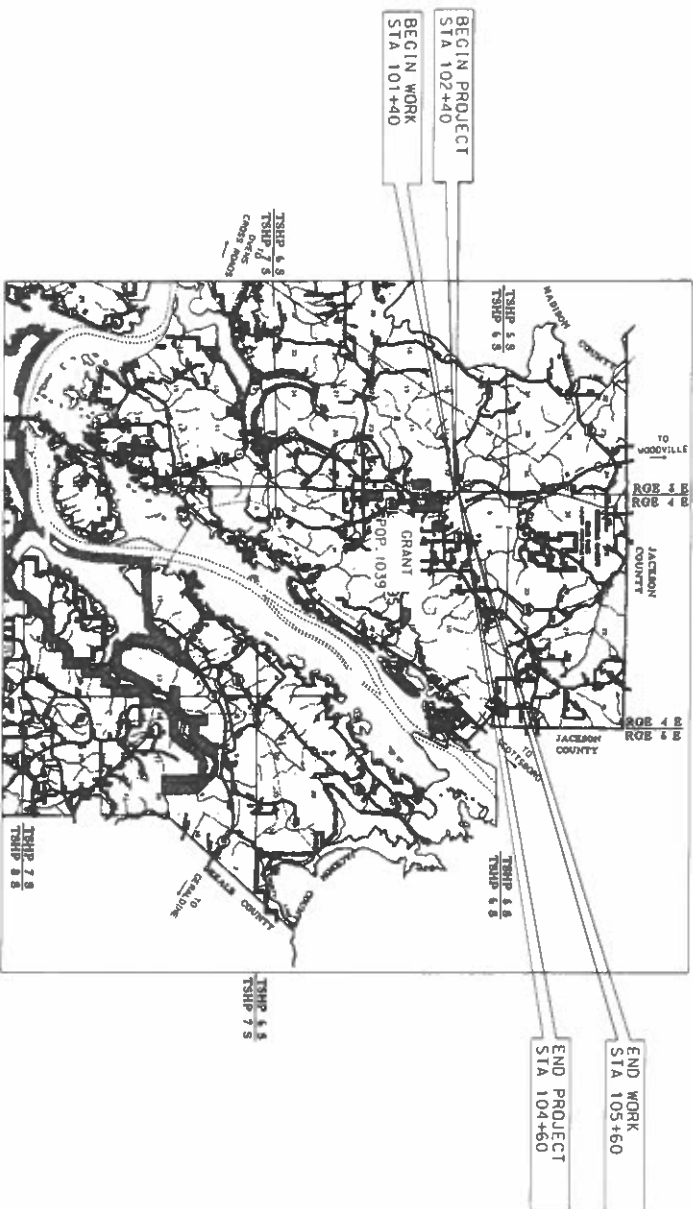

TO WOODVILLE
TO GRANT
TO DEATON
TO GAINESVILLE

VICINITY MAP

POPULATION FROM THE 2020 CENSUS
NOT TO SCALE

FINAL PLANS
SEPTEMBER 14, 2022

STATE	REFERENCE PROJECT NO	FISCAL YEAR	SHEET NO	LAST SHEET NO
AL	ERRP-9070(949)	2022	1	27

CONTRACT ID NO

Preliminary Project No MCP 48-81-20
Code No

Design Description	
ADT ()	N/A
ADT ()	N/A
K	N/A
ID	N/A
TDY	N/A
TAOT	N/A
V (Design Speed)	45
Min Stopping Sight Dist	350

These plans have been prepared to conform with the Alabama Department of Transportation Standard Specifications for Highway Construction, 2022 Edition.



PREPARED BY:

NEEL-SCHAFER
Solutions you can build upon



ENGINEER: ROBERT E. PORTERA, P.E.
NO: 13016

INDEX TO SHEETS

REFERENCE PROJECT NO	FISCAL YEAR	SHEET NO
FRP#-9070949)	2022	1A

SHEET NO	DESCRIPTION	SHEET NO	DESCRIPTION
1	TITLE	8	OMIT
1A	INDEX TO SHEETS	9	TRAFFIC CONTROL SEQUENCE OF CONSTRUCTION AND QUANTITIES
1B	INDEX TO STANDARD AND SPECIAL DRAWINGS	10	OMIT
1C	PLANS LEGEND SHEET	11 - 11B	TEMPORARY TRAFFIC CONTROL DETAILS
1D	PLANS LEGEND ABBREVIATIONS SHEET	12	EROSION AND SEDIMENT CONTROL PLANS LEGEND
1E	PRIMARY SURVEY CONTROL AND GEOMETRIC LAYOUT SHEET	13	EROSION AND SEDIMENT CONTROL PLAN SHEET (INITIAL)
2	TYPICAL SECTION SHEET	14	EROSION AND SEDIMENT CONTROL PLAN SHEET (INTERMEDIATE)
2A	PROJECT NOTE SHEET	15	EROSION AND SEDIMENT CONTROL PLAN SHEET (FINAL)
2B	GENERAL TRAFFIC CONTROL PLAN NOTES	16	OMIT
3 - 3A	SUMMARY OF QUANTITIES SHEET	17	OMIT
4	PLAN SHEET	18	OMIT
4A	PROFILE SHEET	19	OMIT
5	RETAINING WALL PLAN SHEET	20 - 25	CROSS SECTIONS
5A	RETAINING WALL PROFILE SHEET	26 - 26B	BORING LOG SHEET
6	OMIT		
7	UTILITY PLAN SHEET	27	EARTHWORK SUMMARY SHEET

		PLAN SUBMITTAL		ALABAMA DEPARTMENT OF TRANSPORTATION NORTH REGION			SHEET TITLE	ROUTE
		FINAL PLANS			NOT TO SCALE		INDEX TO SHEETS	CR-5

INDEX TO STANDARD AND SPECIAL DRAWINGS

THE FOLLOWING ARE SPECIAL OR STANDARD DRAWINGS CONTAINED IN THE ALABAMA DEPARTMENT OF TRANSPORTATION
SPECIAL & STANDARD HIGHWAY DRAWINGS BOOK (U.S. CUSTOMARY UNITS OF MEASUREMENTS) DATED 2022 WHICH APPLY TO THIS PROJECT:

REFERENCE PROJECT NO	FISCAL YEAR	SHEET NO
EPH-907(049)	2022	18


SPECIAL		SPECIAL		DESCRIPTION	
INDEX NO	DRAWING NO	INDEX NO	DRAWING NO	DESCRIPTION	
61404	D-614	66523	ESC-400-2	INLET PROTECTION DETAILS OF COARSE AGGREGATE ON GRADES AND SACS	
63006	GR-630-FD (SHEET 1 OF 2)	66524	ESC-400-3	INLET PROTECTION DETAILS OF WATTLES	
63007	GR-630-FD (SHEET 2 OF 2)	66525	ESC-400-4	INLET PROTECTION DETAILS OF SILT FENCE	
63050	GR-630-20 (SHEET 1 OF 3)	66526	ESC-400-5	INLET PROTECTION DETAILS OF SAND BAGS	
63051	GR-630-20 (SHEET 2 OF 3)	66529	ESC-501	FLOATING BASIN BOOM	
63052	GR-630-20 (SHEET 3 OF 3)	66532	ESC-502	STABILIZED CONSTRUCTION ENTRANCE	
65401	SS-654	66535	ESC-503	TEMPORARY DEWATERING STRUCTURES	
65901	ESC-509	66538	ESC-504	TEMPORARY CULVERT STREAM CROSSING	
66501	ECS-100-1	66541	ESC-505	TEMPORARY STREAM DIVERSION	
66502	ECS-100-2	66544	ESC-506-1	SUSPENDED PIPE DIVERSION (DOWNSTREAM)	
66505	ESC-200-1	66545	ESC-506-2	SUSPENDED PIPE DIVERSION (UPSTREAM)	
66506	ECS-200-2	66548	ESC-507	TEMPORARY SEDIMENTATION BASIN	
66507	ECS-200-3	68001	GN-2 NOTES	STANDARD DESIGN NOTES FOR PLAN ASSEMBLIES	
66508	ECS-200-4	71017	IHS-710-12	DETAILS OF ROADWAY SIGN POST (SMALL CHANNEL AND TUBULAR SECTION)	
66509	ECS-200-5	71032	IHS-710-21	DETAILS FOR LOCATION AND MOUNTING STANDARD FLAT PANEL SIGNS ON U-CHANNEL AND TUBULAR POSTS	
66512	ECS-300-1	71035	IHS-710-23	LIGHTWEIGHT STRUCTURAL SIGN SUPPORT INSTALLATIONS	
66513	ECS-300-2	71060	SHS-1	STANDARD HIGHWAY SIGNS	
66514	ECS-300-3	71069	SHS-10	STANDARD HIGHWAY SIGNS	
66515	ECS-300-4	71090	SHS-26	STANDARD HIGHWAY SIGNS	
66516	ECS-300-5	71093	SHS-29	STANDARD HIGHWAY SIGNS	
66517	ESC-300-6	71094	SHS-30	STANDARD HIGHWAY SIGNS	
66518	ESC-300-7	74001	B-107-1	PERFORATED SQUARE STEEL TUBING (PSS) BARRICADES TYPE I, TYPE II, AND TYPE III & VERTICAL PANELS TYPE I AND TYPE II	
66519	ESC-300-8	74007	TCD-100	DETAILS FOR TRAFFIC CHANNELIZATION DEVICES	
66522	ESC-400-1			INLET PROTECTION TYPICAL APPLICATIONS AND DETAILS	

	PLAN SUBMITTAL		ALABAMA DEPARTMENT OF TRANSPORTATION NORTH REGION	NOT TO SCALE	SHEET TITLE INDEX TO SPECIAL AND STANDARD DRAWINGS	ROUTE CR-5
	FINAL PLANS					


PLANS LEGEND SHEET

REFERENCE	FISCAL	SHEET
PROJECT NO	YEAR	NO
ERRP-20/09(949)	2022	10

ROADWAY

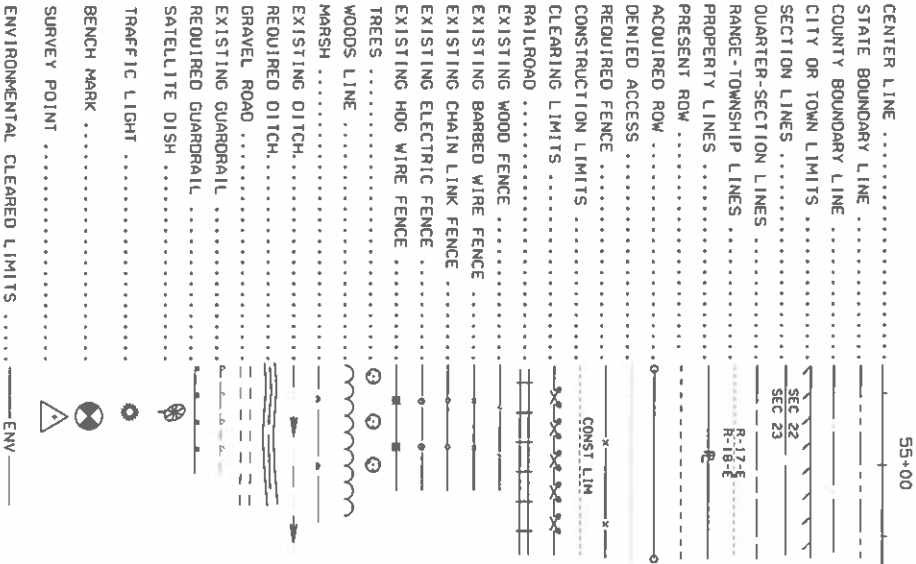

UTILITIES

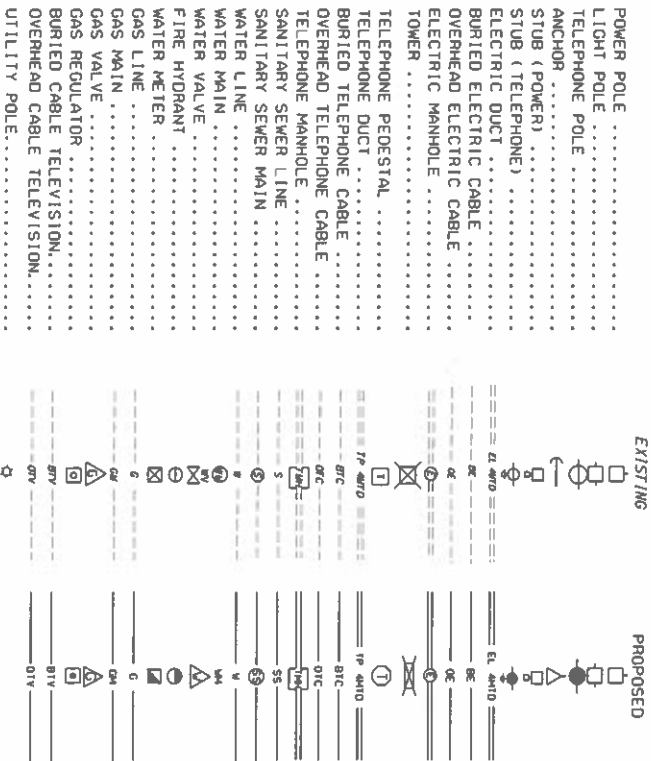

DRAINAGE STRUCTURE INDEX NUMBERS

DRAINAGE STRUCTURE WRITE-UPS ARE LOCATED ON THE DRAINAGE CROSS-SECTION SHEETS. STRUCTURES WITH WRITE-UPS ARE INDEXED AT EACH END, WITH NUMBERS ASSIGNED BY DIRECTION OF FLOW. THE NUMBER IN THE UPPER HALF OF THE CIRCLE (EXAMPLE 8 OR 9) IS THE DRAINAGE STRUCTURE INDEX NUMBER. THE NUMBER IN THE LOWER HALF (EXAMPLE 88) IS THE SHEET REFERENCE NUMBER.



ROADWAY PIPE EXAMPLE

ALL INFORMATION CONCERNING THE DISPOSITION OF SIDE DRAIN PIPE IS SHOWN ON THE SUMMARY OF QUANTITIES BOX SHEET. THE TOP LETTERS (SD) ARE FOR SIDE DRAIN AND THE BOTTOM NUMBER IS THE DRAINAGE STRUCTURE INDEX NUMBER.



DIRECTION OF FLOW

9/5/2022 9:52:02 AM SUSERS \$NAME\$ Y:\Projects\0015000\0016000\16282 Landslide Repair on CR-5 Near Grant Retaining Wall\Project Design\Plans_Assembly\16282_00\C_ALDOT\Plans\LegendSheet.dgn	PLAN SUBMITTAL	ALABAMA DEPARTMENT OF TRANSPORTATION	NOT TO SCALE	SHEET TITLE	ROUTE
	FINAL PLANS	NORTH REGION		PLANS LEGEND SHEET	CR-5

REFERENCE PROJECT NO	FISCAL YEAR	SHEET NO
ERPR-9070(949)	2022	1E



C2
P1= Sta 104+85.92 N=1468919.31
N = 1468815.79 E=529187.580
E = 529301.87
R = 1560.00'
D = 3°40'22.10"
L=241.43'
Delta= 8°52'02.28" RT
T = 120.96'
Ex = 4.68'
V = 45 MPH

[illegible]

REFERENCE PROJECT NO	FISCAL YEAR	SHEET NO
ERPR-9070()	2022	2

150 EX ROW
@ CR-5

TYPICAL CONCRETE DITCH



NOT TO SCALE

REQUIRED MATERIALS LEGEND		
LEGEND NO.	ITEM NO.	DESCRIPTION
⑤	654A-001	SOLID SODDING (BERMUDA)
⑦	630A-001	STEEL BEAM GUARDRAIL, CLASS A, TYPE 2
⑧	210A-000 AND/OR 210D-001	UNCLASSIFIED EXCAVATION AND/OR BORING EXCAVATION (LOOSE TRUCKBED MEASUREMENT)
⑫	650A-000	TOPSOIL (4" THICK)
⑬	512B-030	SOLDIER PILE RETAINING WALL, PERMANENT GROUND ANCHORS

[illegible]

PROJECT NOTE SHEET

REFERENCE	FISCAL	SHEET
PROJECT NO.	YEAR	NO.
ERRR-9070949	2022	2A

NOTE NO

NOTES

200 OMIT

201 OMIT

202 COUNTY FORCES SHALL BE RESPONSIBLE FOR ANY ROADWAY PAVEMENT REPAIR. CONCRETE CURB & GUTTER IS TO BE REMOVED AND REPLACED AS DIRECTED BY THE ENGINEER.

300 OMIT

301 OMIT

302 OMIT

400 ALL DISTURBED GROUND SHALL BE TEMPORARY MULCHED WITHIN SEVENTY DAYS AFTER DISTURBANCE OR AS DIRECTED BY THE ENGINEER. COST OF THIS WORK SHALL BE PAID UNDER ITEM 665B-001.

401 OMIT

800 IT SHALL BE THE CONTRACTOR'S RESPONSIBILITY TO CONTACT THE VARIOUS UTILITY OWNERS AND DETERMINE THE EXACT LOCATION OF ALL EXISTING UTILITIES ON THIS PROJECT WHETHER SHOWN ON THE PLANS OR NOT. THE LOCATION OF ANY REQUIRED GUARDRAIL, SIGNS, FOOTINGS OF ANY NATURE AND/OR ELECTRICAL/COMMUNICATIONS CONDUITS MAY BE ADJUSTED AS DIRECTED BY THE ENGINEER TO PREVENT ANY CONFLICTS WITH THESE UTILITIES. UTILITY LINE LOCATE REQUESTS WILL BE LIMITED TO INCREMENTS NOT TO EXCEED 2000 LINEAR FEET PER WORKING DAY OPERATION. MULTIPLE LOCATE REQUESTS WILL BE REQUIRED FOR PROJECTS GREATER THAN 2000 LINEAR FEET IN LENGTH.

801 OMIT

900 LESS THAN ONE(1) ACRE OF DISTURBANCE. NPDES PERMIT COVERAGE IS NOT REQUIRED FOR THIS PROJECT.

			PLAN SUBMITTAL	 ALABAMA DEPARTMENT OF TRANSPORTATION NORTH REGION	NOT TO SCALE	SHEET TITLE	ROUTE
			FINAL PLANS			PROJECT NOTE SHEET	CR-5

SUMMARY OF QUANTITIES SHEET

REFERENCE PROJECT NO	FISCAL YEAR	SHEET NO
ERRR-3070(949)	2022	3

ROADWAY		TOTAL	ITEM NO	UNIT	DESCRIPTION	PROJECT NOTES
1	1	201A-002	LUMP SUM	CLEARING AND GRUBBING (MAX ALLOWABLE BID \$8000 PER ACRE) (APPROXIMATELY 0.5 ACRE)		
260	260	206D-001	LIN FT	REMOVING GUARDRAIL		
100	100	206D-003	LIN FT	REMOVING CURB AND GUTTER		
1	1	206E-008	EACH	REMOVING END ANCHOR (ALL TYPE)		
805	805	210A-000	CU YD	UNCLASSIFIED EXCAVATION		
98	98	210D-001	CU YD	BORROW EXCAVATION (LOOSE TRUCKBED MEASUREMENT)		
5	5	430B-003	TON	AGGREGATE SURFACING (ALDOT #57)		
3410	3410	572B-030	SO FT	SOLDIER PILE RETAINING WALL, PERMANENT GROUND ANCHORS		
1	1	600A-000	LUMP SUM	MOBILIZATION		
15	15	610C-001	TON	RIPRAP, CLASS 2		
12	12	610D-003	SO YD	FILTER BLANKET, GEOTEXTILE		
11	11	614A-000	CU YD	SLOPE PAVING		
100	100	623C-000	LIN FT	COMBINATION CURB AND GUTTER, TYPE C		
307	307	630A-001	LIN FT	STEEL BEAM GUARDRAIL, CLASS A, TYPE 2		
1	1	630C-050	EACH	GUARDRAIL END ANCHOR, TYPE 20 SERIES		
58	58	650A-000	CU YD	TOPSOIL		
1	1	652A-100	ACRE	SEEDING		
1320	1320	654A-001	SO YD	SOLID SODDING (BERMUDA)		
1	1	656A-010	ACRE	MULCHING		
640	640	659C-001	SO YD	EROSION CONTROL PRODUCT, TYPE S3		
1	1	665A-000	ACRE	TEMPORARY SEEDING		
3	3	665B-001	TON	TEMPORARY MULCHING		
75	75	665G-001	EACH	SANDBAGS		
330	330	665J-002	LIN FT	SILT FENCE		
20	20	665N-000	TON	TEMPORARY COARSE AGGREGATE, ALDOT NO. 1		
330	330	665O-001	LIN FT	SILT FENCE REMOVAL		
1	1	680A-001	LUMP SUM	GEOMETRIC CONTROLS		
342	342	740B-000	SO FT	CONSTRUCTION SIGNS		
50	50	740D-000	EACH	CHANNELIZING DRUMS		
50	50	740E-000	EACH	CONES (36 INCHES HIGH)		
2	2	740F-002	EACH	BARRICADES, TYPE III		
50	50	740M-001	EACH	BALLAST FOR CONE		

400

400

SUMMARY OF QUANTITIES SHEET

REFERENCE PROJECT NO	FISCAL YEAR	SHEET NO
ERRP-2070949	2022	3A

REDO REMOVING GUARDRAIL AND END ANCHOR					
STA	TO STA	SIDE	REMOVING GUARDRAIL	REMOVING END ANCHOR (ALL TYPE)	SP AND STD DWG
			2800-001	208E-008	
			LIN FT	EACH	
101+40.00	104+40.00	RT	280.00	1	
TOTAL			280	1	

REDO SOLID SODDING (PERMULDA) \$644.001				
STA	TO STA	SO YD	SP AND STD DWG	REMARKS
102+40	104+60	1320	G	
TOTAL		1320		

REDO RETAINING WALL/SOLIDER PILE) \$728.000				
STA	TO STA	SO FT	SP AND STD DWG	REMARKS
102+40	104+60	3410		
TOTAL		3410		

REDO SLOPE PAVING				
STA	TO STA	SIDE	CU YD	SP AND STD DWG
102+40	104+60	RT	10.86	C
TOTAL			11	SEE DETAIL "A" ON SHEET 2

REDO RIPRAP AND FILTER BLANKET						
ROAD	STA	SIDE	RIPRAP, CL 2		FILTER BLANKET	SP AND STD DWG
			610C-001	610D-003	610E-003	
			TON	SO YD	TON	
CR-5	104+75	RT	14.07	11.11		
TOTAL			14	12		

REDO GUARDRAIL AND END ANCHOR					
STA	TO STA	SIDE	STEEL BEAM GUARDRAIL, CLASS A, TYPE 2	END ANCHOR, TYPE 20 SERIES	SP AND STD DWG
			630A-001	630C-050	
			LIN FT	EACH	
101+40.00	104+46.25	RT	306.25	1	A, B
TOTAL			307	1	

REDO EROSION AND SEDIMENT CONTROL									
ROAD	ECP TY S3	TEMPORARY SEEDING	TEMPORARY MULCHING	SAND BAGS	SILT FENCE	SILT FENCE REMOVAL	TEMPORARY COARSE AGGREGATE, ALDOT NO. 1	SP AND STD DWG	REMARKS
	659C-001	865A-000	665B-001	665D-000	665J-002	665O-001	665N-000		
	SO YD	ACRE	TON	EACH	LIN FT	LIN FT	TON		
CR-5	639.03	1	3	75	330	330	20	D,E,F,G,H,I,J,K,L,M,N,O,P,Q	
TOTAL		440	1	3	75	330	20	R,S,T,U,V,W,X,Y,Z,AA,BB,CC	



LEGEND	
A	GR-430-FD
B	GR-430-20
C	D-414
D	ESC-509
E	ESC-100-1
F	ESC-100-2
G	ESC-200-1
H	ESC-200-2
F	ESC-200-3
G	ESC-200-4
H	ESC-200-5
I	ESC-300-1
J	ESC-300-2
K	ESC-300-3
L	ESC-300-4
M	ESC-300-5
N	ESC-300-6
O	ESC-300-7
P	ESC-300-8
Q	ESC-400-1
R	ESC-400-2
S	ESC-400-3
T	ESC-400-4
U	ESC-400-5
V	ESC-501
W	ESC-502
X	ESC-503
Y	ESC-504
Z	ESC-505
AA	ESC-506-1
BB	ESC-506-2
CC	ESC-507

	PLAN SUBMITTAL	 ALABAMA DEPARTMENT OF TRANSPORTATION NORTH REGION	NOT TO SCALE	SHEET TITLE	ROUTE
	FINAL PLANS			SUMMARY OF QUANTITIES SHEET	CR-5

PLAN SHEET

REFERENCE	FISCAL	SHEET
PROJECT NO	YEAR	NO
ERR-907(049)	2022	4

PROJECT NOTE GN-2 NOTE
148

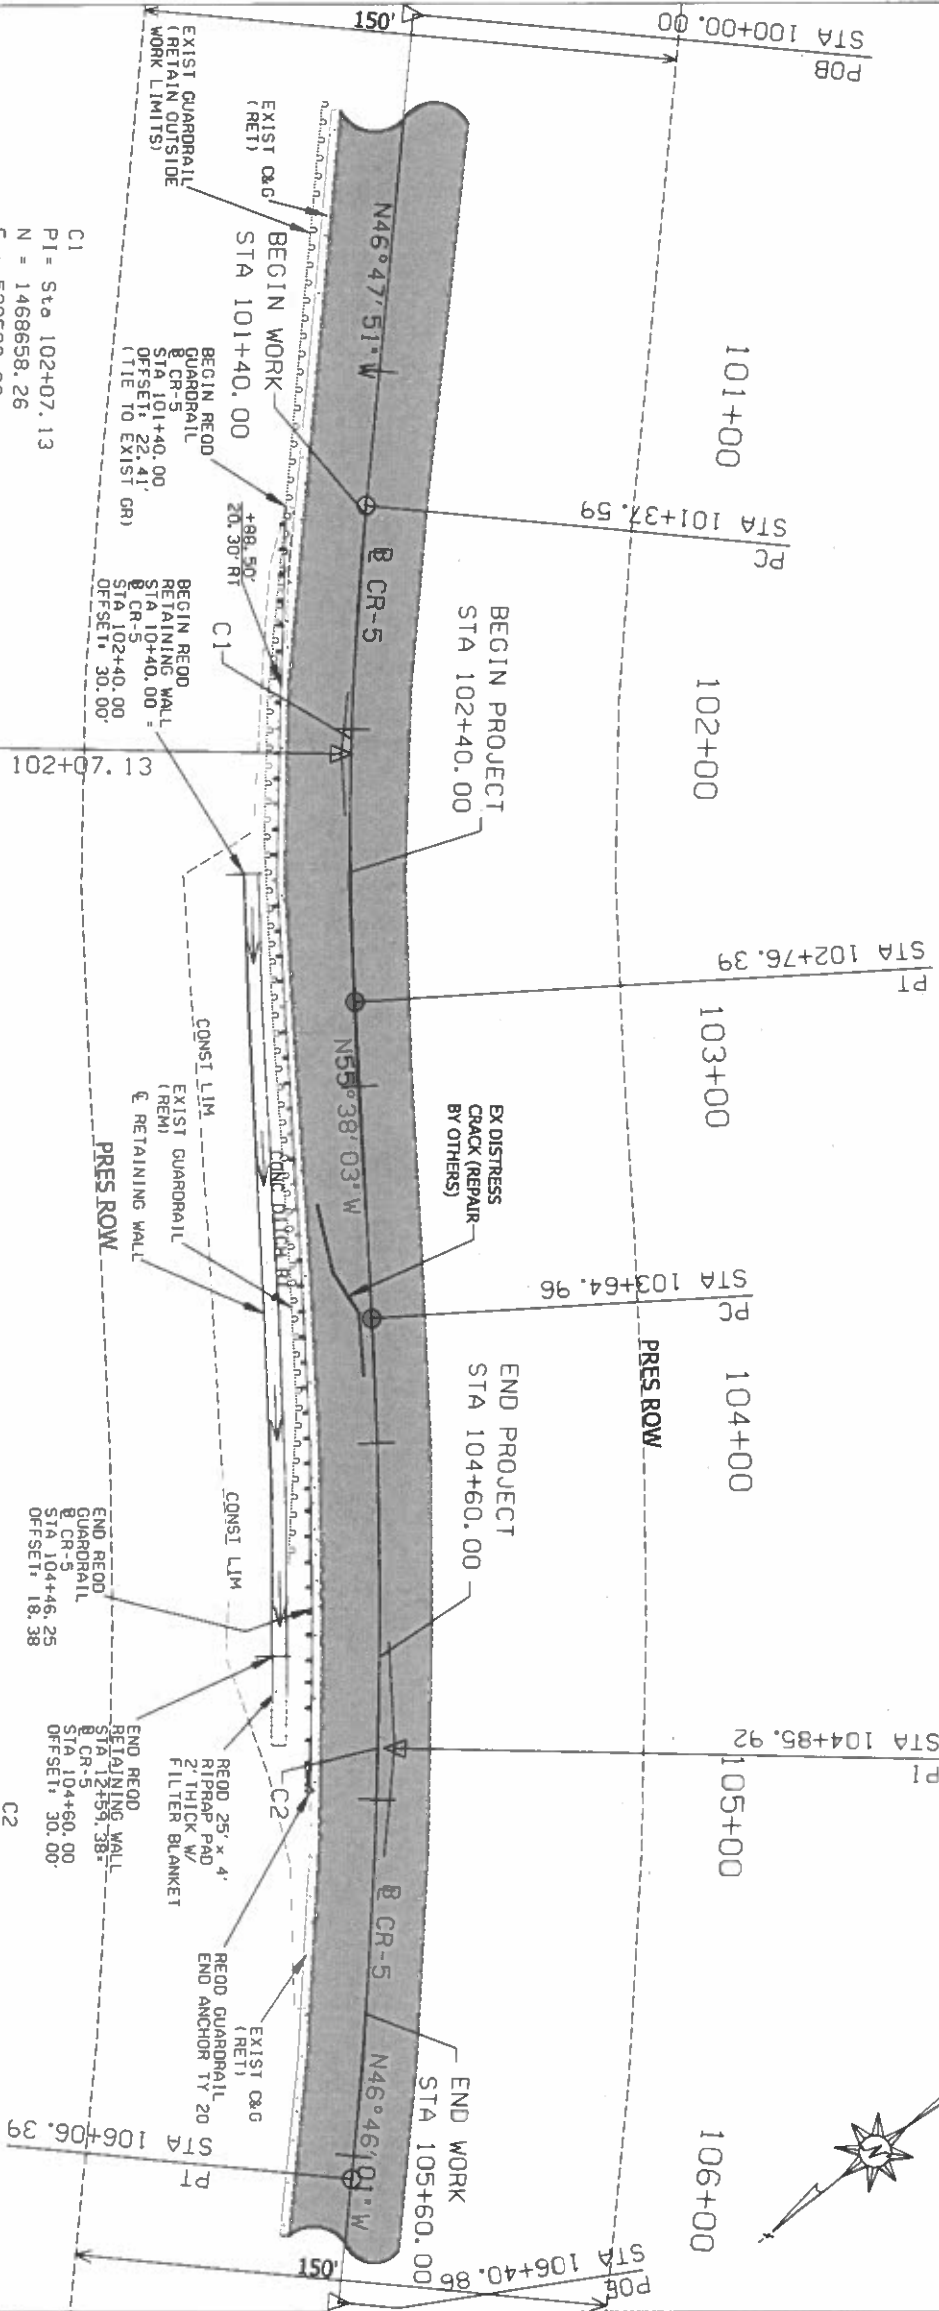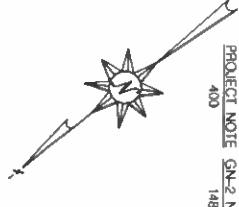


C1
PI = Sta 102+07.13
N = 1468658.26
E = 529532.23
R = 900.00'
D = 6°21'58.31"
L = 138.80'
Delta = 8°50'11.58" LT
T = 69.54'
Ex = 2.68'
V = 45 MPH

C2
PI = Sta 104+85.92
N = 1468815.79
E = 529301.87
R = 1560.00'
D = 3°40'22.10"
L = 241.43'
Delta = 8°52'02.28" RT
T = 120.96'
Ex = 4.68'
V = 45 MPH

PLAN SUBMITTAL	ALABAMA DEPARTMENT OF TRANSPORTATION	HORIZ	SCALE	SHEET TITLE	ROUTE
FINAL PLANS	NORTH REGION	20 0 20	(FEET)	PLAN SHEET	CR-5

PROFILE SHEET


REFERENCE	FISCAL	SHEET
PROJECT NO	YEAR	NO
EMPR-3070949	2022	4A

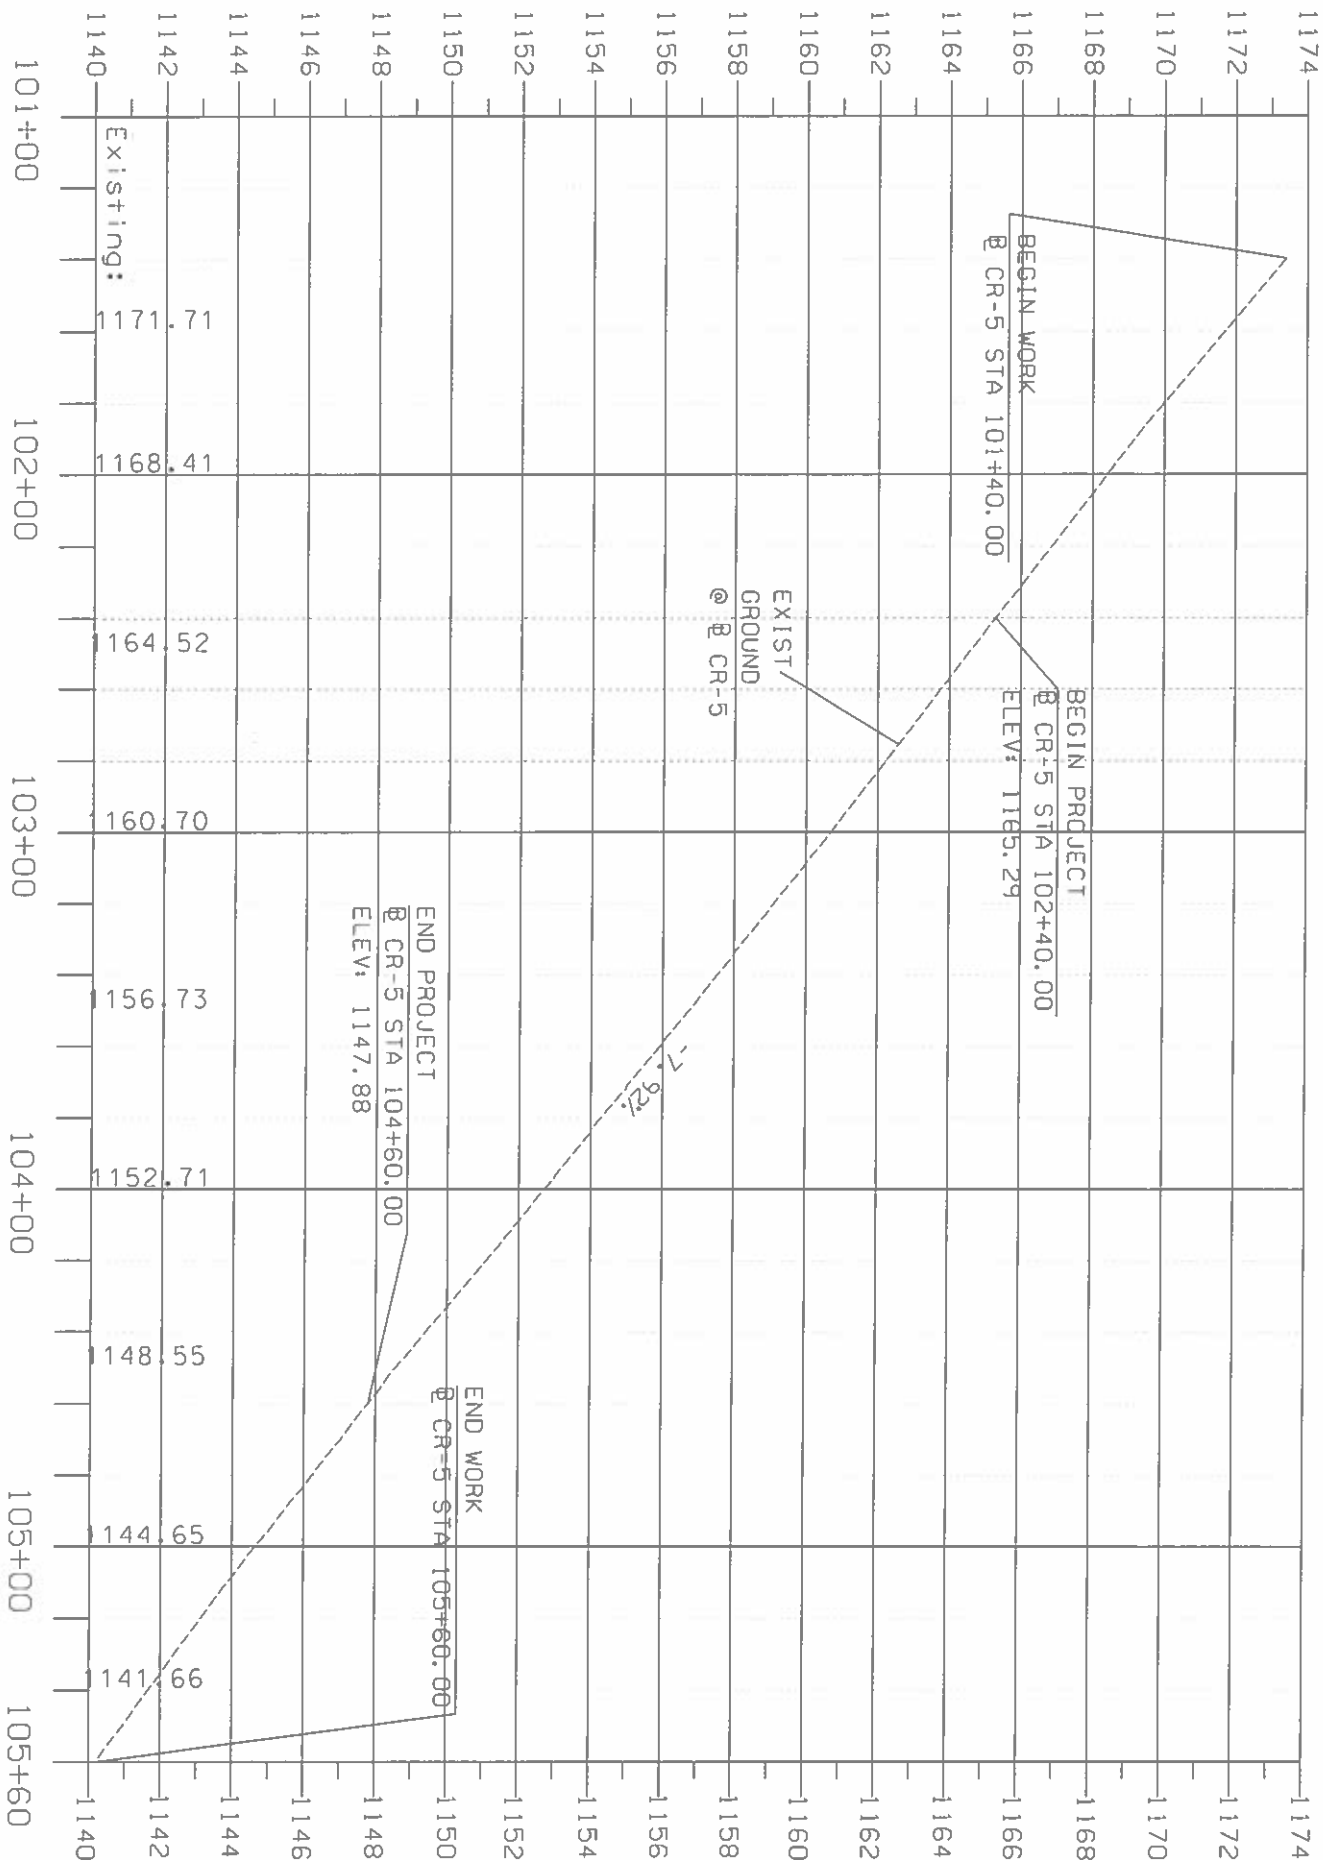

RETAINING WALL PLAN SHEET

REFERENCE	FISCAL	SHEET
PROJECT NO	YEAR	NO
ERR-9070949	2022	5

9/15/2022 9:53:47 AM SUSERS \$NAMES Y:\Projects\0015000\0016000\16282 Landslide Repair on CR-5 Near Grant Retaining Wall\Project Design\Plans_Assembly\16282_005_PUN.dgn

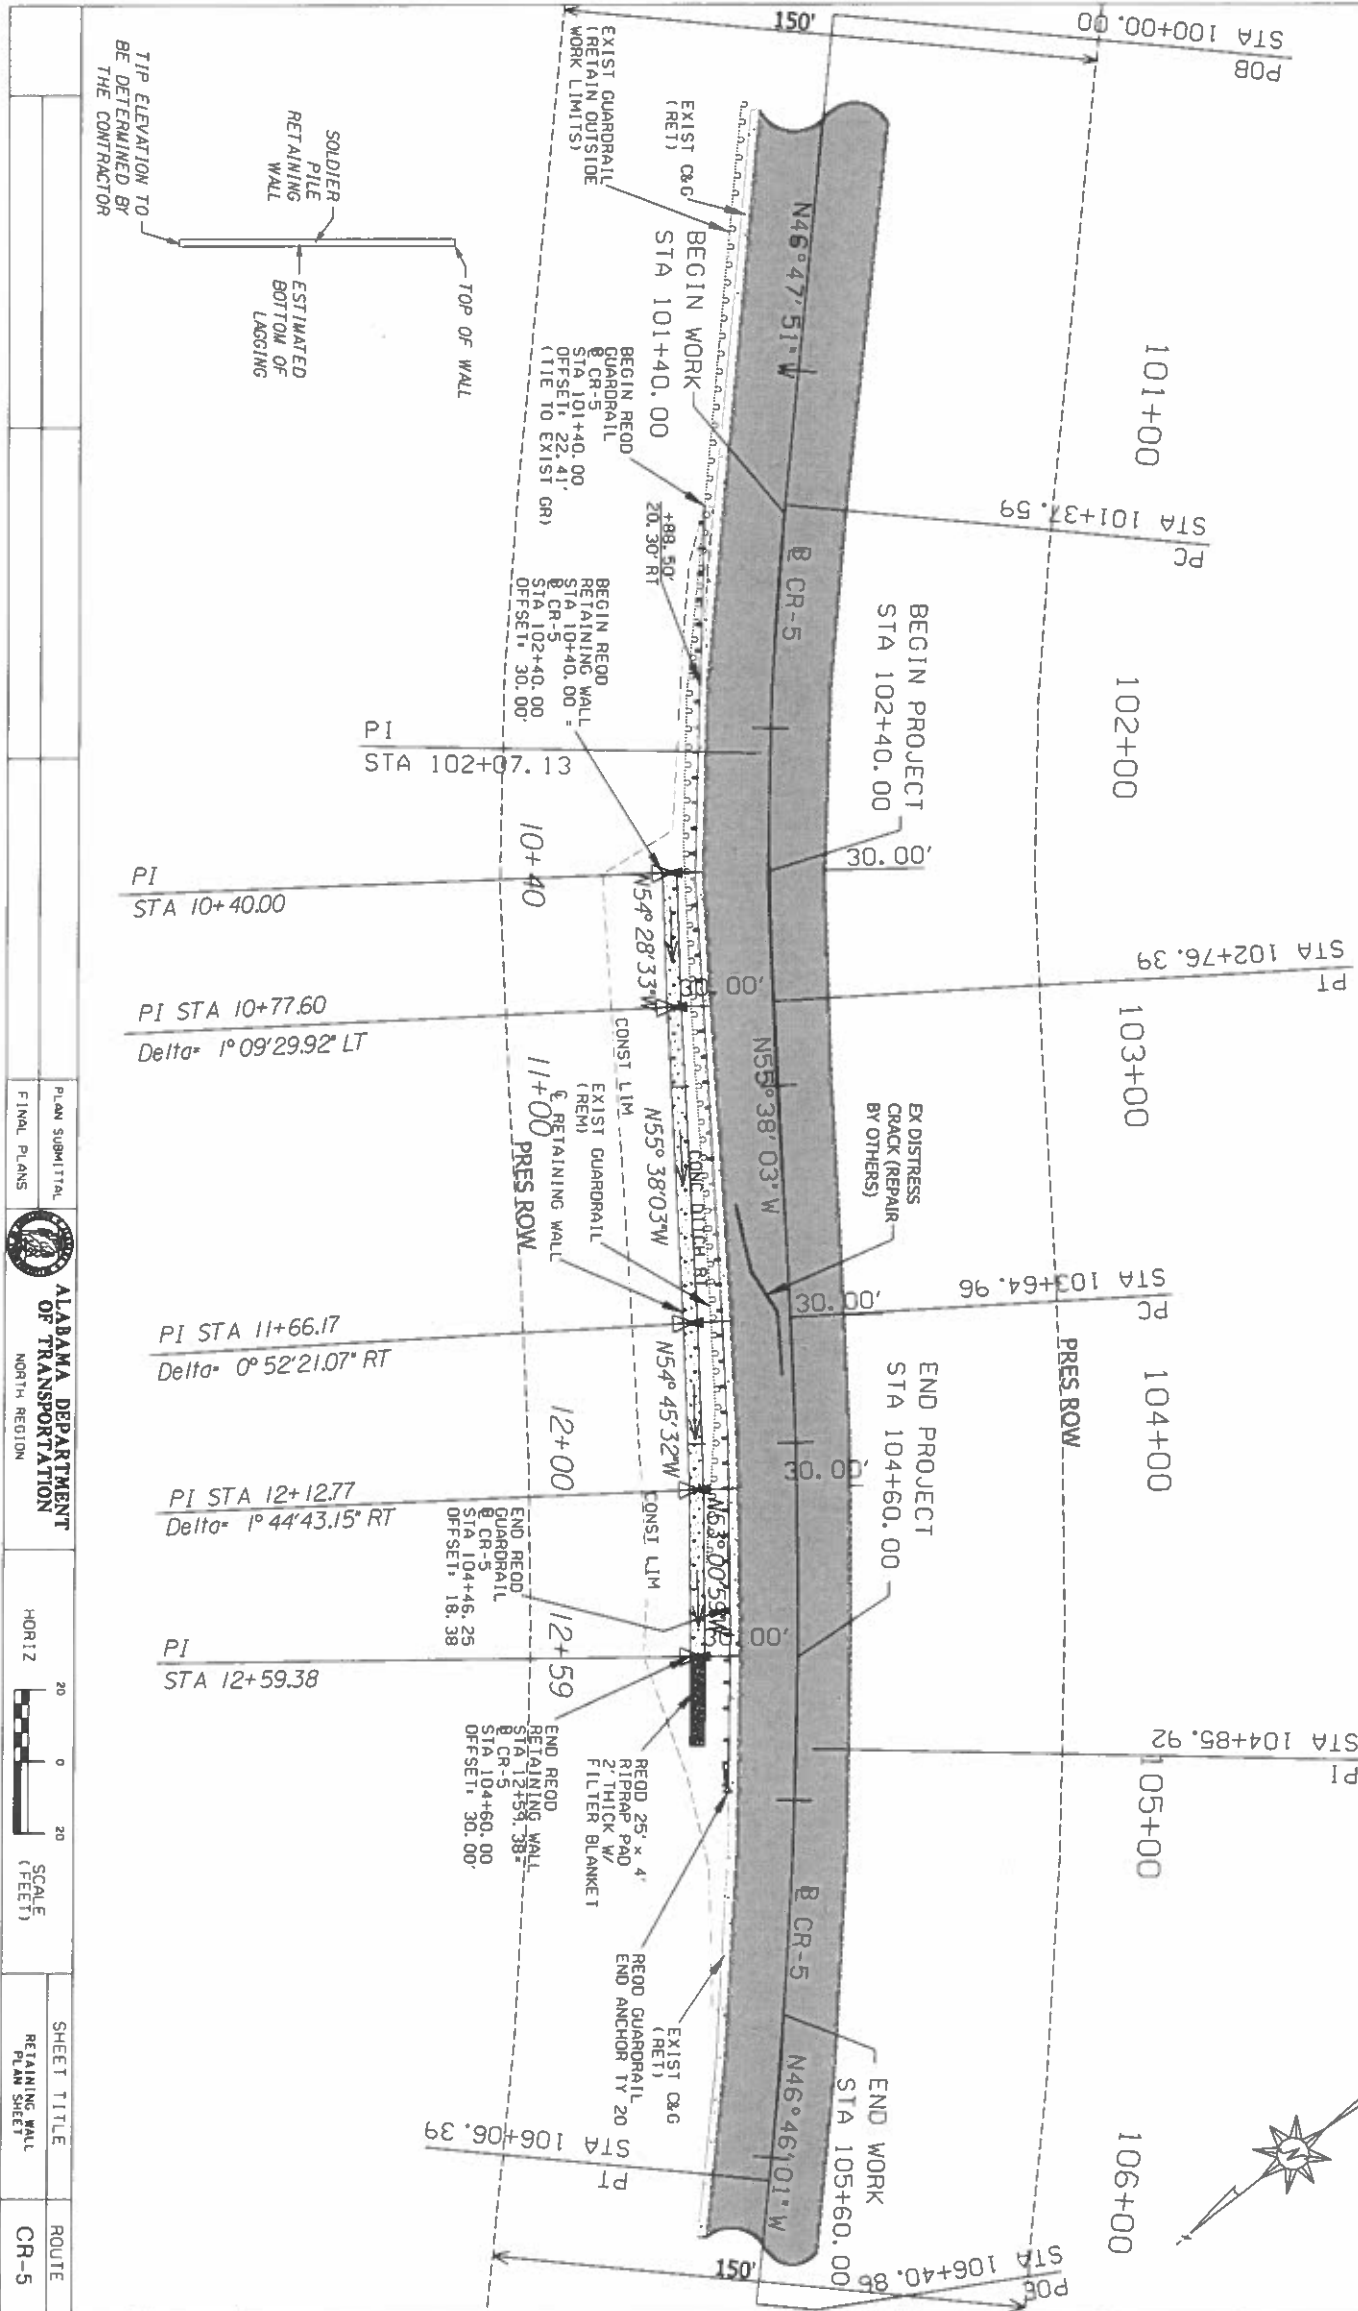

PLAN SUBMITTAL
FINAL PLANS



ALABAMA DEPARTMENT
OF TRANSPORTATION
NORTH REGION


HORIZ
20 0 20
SCALE
(FEET)

SHEET TITLE
RETAINING WALL
PLAN SHEET

ROUTE
CR-5

RETAINING WALL PROFILE SHEET

REFERENCE	FISCAL	SHEET
PROJECT NO	YEAR	NO
EMPR-9070(949)	2022	5A

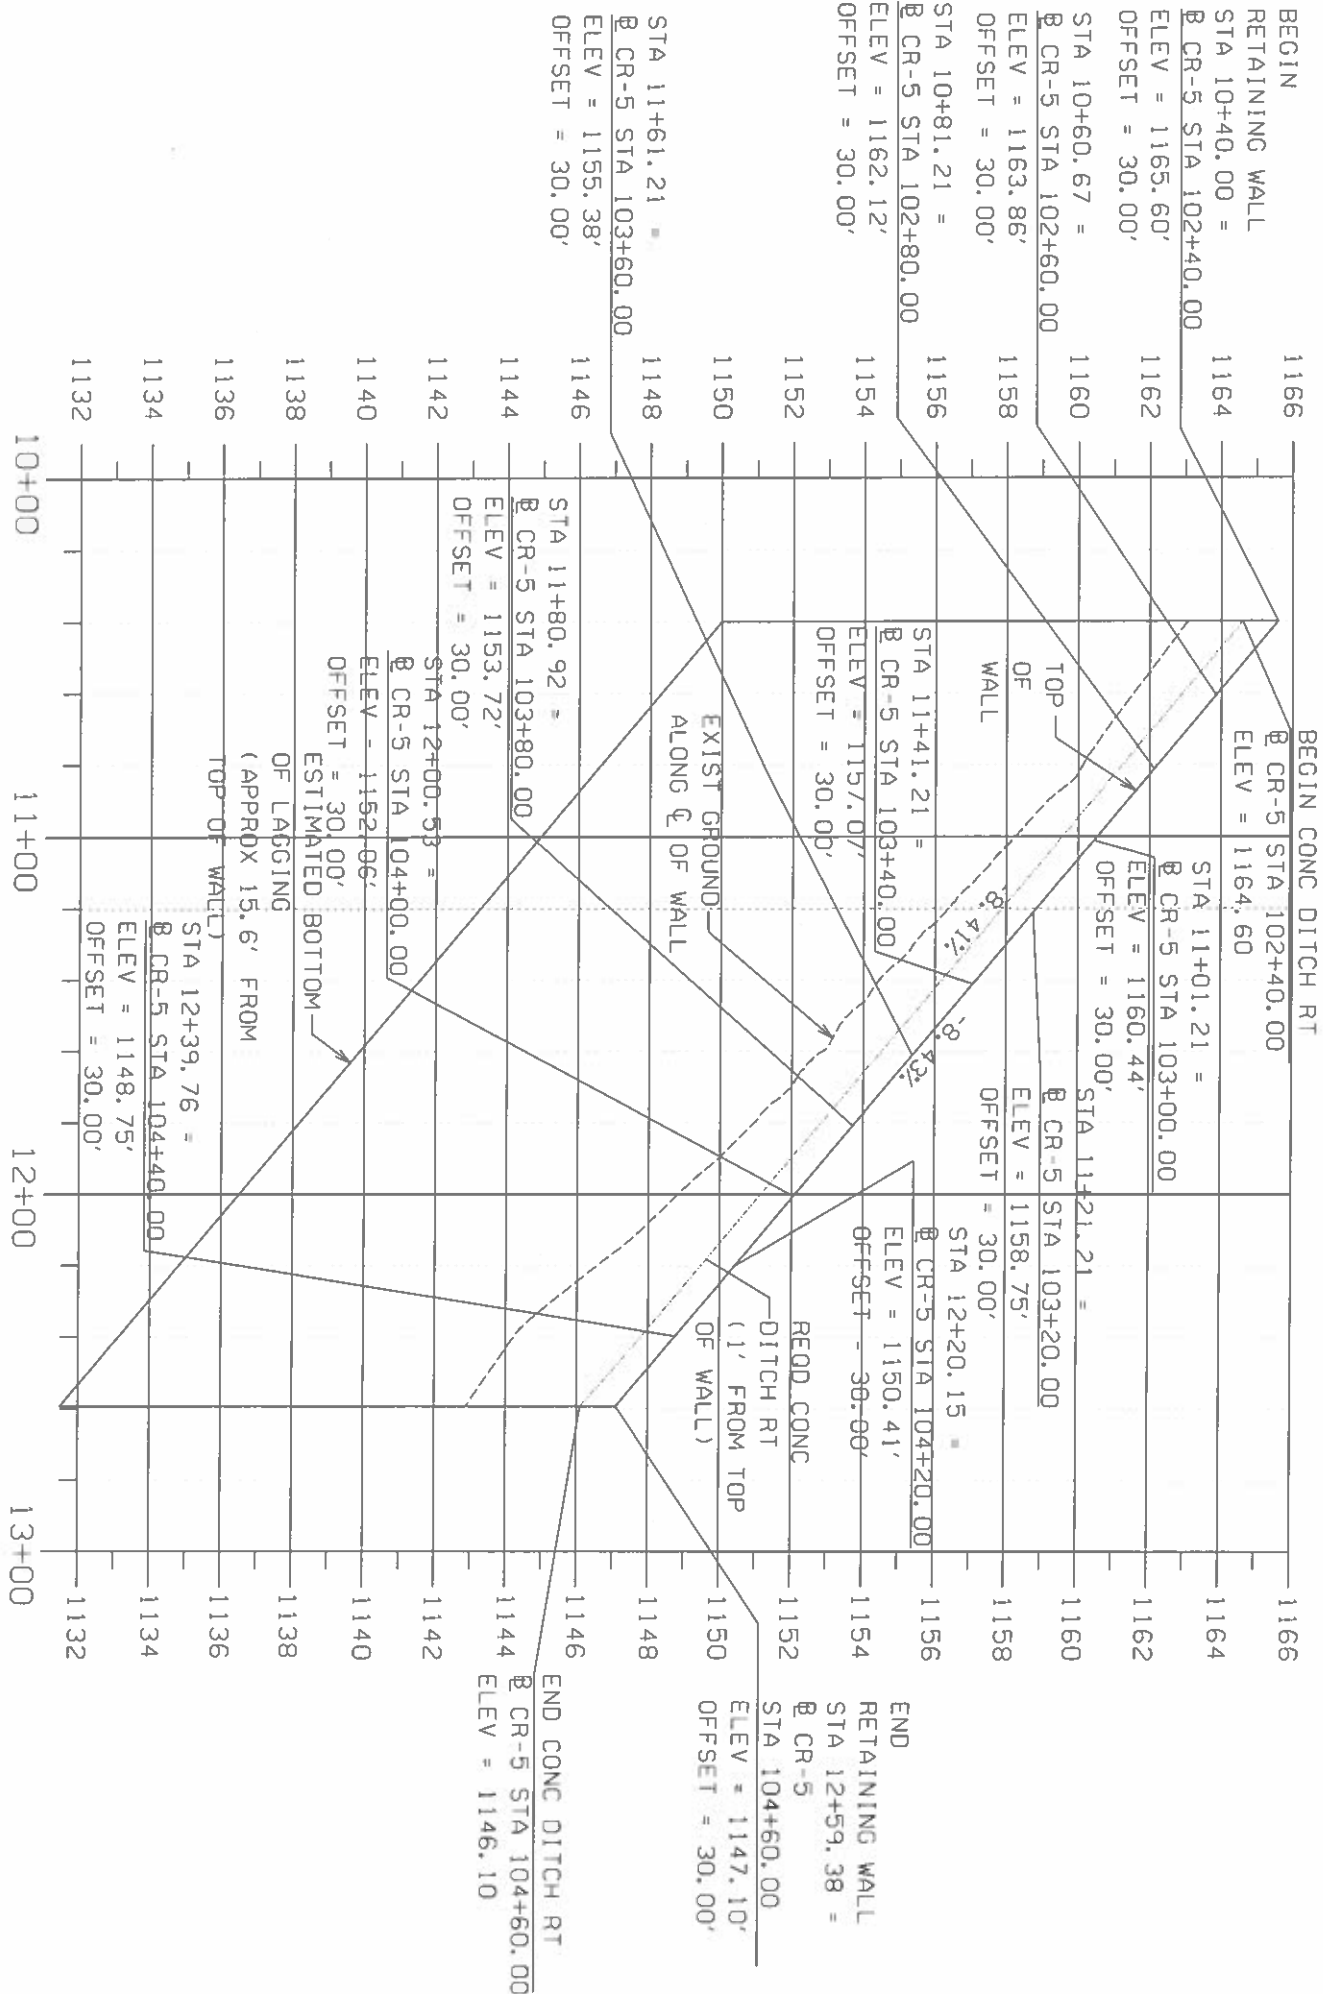

TRAFFIC CONTROL SEQUENCE OF CONSTRUCTION AND QUANTITIES

NOTE:

ANY WORK CAN BE PERFORMED CONCURRENTLY, WITH THE APPROVAL OF THE ENGINEER. AS LONG AS IT DOES NOT PROVIDE A CONFLICT WITH ANOTHER SEQUENCED ITEM.

SEQUENCE OF CONSTRUCTION

PHASE I

- INSTALL ALL APPLICABLE ADVANCE WARNING SIGNS AND TRAFFIC CONTROL DEVICES.

PHASE II

- UTILIZE THE TCP DETAIL SHEETS & STANDARD TCP LANE CLOSURE DETAILS TO PERFORM THE REQUIRED GRADING, DRAINAGE, SOLDIER PILE AND ANCHORS AS NECESSARY TO BUILD REQUIRED RETAINING WALL.
- ONE LANE IS TO REMAIN OPEN AT ALL TIMES.
- INSTALL ALL GUARDRAIL ALONG CR-5.

PHASE III

- COMPLETE ANY REMAINING ITEMS OF WORK.
- REMOVE CONSTRUCTION TRAFFIC CONTROL DEVICES AND OPEN ALL LANES TO TRAFFIC.

TCP NOTES:

700, 701, 702, 703, 704, 707, 708,
709, 710, 711, 712, 715, 716, 720,
725, 729, 732, 733, 734, 735, 736,
737, 742, 744, 749, 750, 751, 752,
753


CONSTRUCTION SIGNS						
SIGN NO	DESCRIPTION	SIZE	QUANTITY	AREA (SQ FT)	TOTAL AREA (SQ FT)	SP OR STD DWG SIGN MOUNT
G20-2	END ROAD WORK	48"X24"	2	8.00	16	SHS-30P
R2-1	SPEED LIMIT 40	24"X30"	2	5.00	10	SHS-1P
R2-1	SPEED LIMIT 30	24"X30"	2	5.00	10	SHS-1P
R2-1	SPEED LIMIT 25	24"X30"	2	5.00	10	SHS-1P
R16-3	BEGIN HIGHER FINES WHEN WORKERS ARE PRESENT	48"X60"	2	20.00	40	SHS-10P
R16-3a	END HIGHER FINES	48"X48"	2	16.00	32	SHS-10P
W3-5b	REDUCED SPEED AHEAD	48"X48"	2	16.00	32	SHS-26P
W20-1	ROAD WORK AHEAD	48"X48"	2	16.00	32	SHS-29P
W20-1	ROAD WORK 1500 FT	48"X48"	2	16.00	32	SHS-29P
W20-1	ROAD WORK 1000 FT	48"X48"	2	16.00	32	SHS-29P
W20-1	ROAD WORK 500 FT	48"X48"	2	16.00	32	SHS-29P
W20-4	ONE LANE ROAD AHEAD	48"X48"	2	16.00	32	SHS-29T
W20-7	FLAGGER	48"X48"	2	16.00	32	SHS-29T
TOTAL AREA					342	

T: TEMPORARY
P: POST

ITEM NO	DESCRIPTION	UNIT	QUANTITY	SP OR STD DWG
740B-000	CONSTRUCTION SIGNS	SQ FT	342	IHS-710-12, IHS-710-23
740D-000	CHANNELIZING DRUMS	EACH	50	TCD-100
740E-000	CONES (36 INCHES HIGH)	EACH	50	TCD-100
740F-002	BARRICADES, TYPE III	EACH	2	B-107-2
740M-001	BALLAST FOR CONE	EACH	50	TCD-100


TEMPORARY TRAFFIC CONTROL PLAN SHEET

REFERENCE PROJECT NO	FISCAL YEAR	SHEET NO
ERP-900949	2022	11

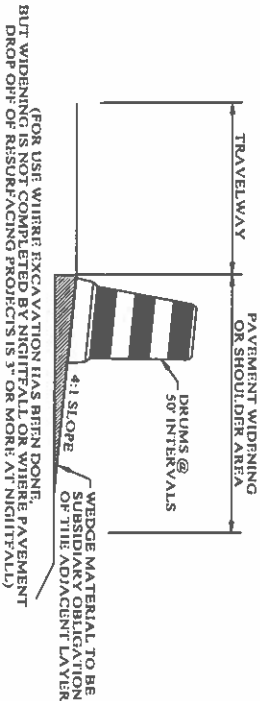


TYPICAL FOR DROP-OFF AT EDGE OF PAVEMENT

NOTE: THE CONTRACTOR IS TO CONSTRUCT A WEDGE OF UNCLASSIFIED EXCAVATION OR CRUSHED AGGREGATE BASE. THE COST OF PLACING AND COMPACTING SHALL BE A SUBSIDIARY OBLIGATION OF THE ADJACENT LAYER.
CHANNELIZING DRUMS SHALL BE PLACED AT 50 FT INTERVALS.

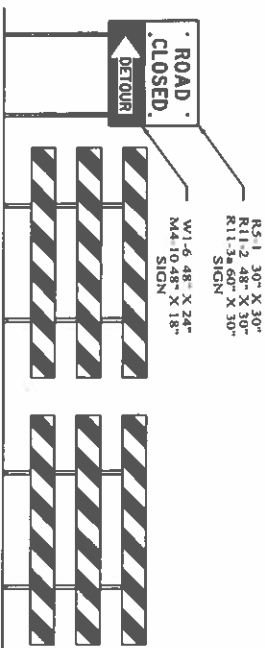


DETAILS FOR TYPICAL PLACEMENT OF TYPE III BARRICADES INSIDE OF CLEAR ZONE

- NOTES:
1. SLOPE OF STRIPES ON BARRICADES SHALL BE IN ACCORDANCE WITH SECTION 6F.08 OF THE MUTCD AND DRAWING B-107.2.
 2. IF SIGNS ARE REQUIRED TO BE USED IN CONJUNCTION WITH TYPE III BARRICADES TO BE PLACED INSIDE THE CLEAR ZONE, THEY SHALL BE POST MOUNTED TO THE SIDE OF THE BARRICADES AS SHOWN.
 3. IF ROAD CLOSED OR DETOUR SIGNS ARE REQUIRED TO BE USED OUTSIDE THE CLEAR ZONE, THEY SHALL BE PLACED ON THE TOP OF THE BARRICADES INSTEAD OF THE DETOUR.

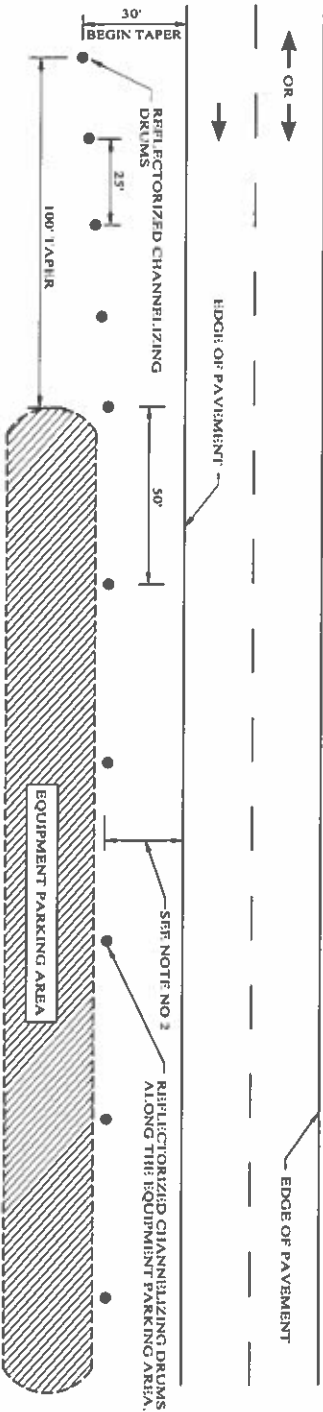

- NOTES:
1. SEE ALDOT'S GENERAL TRAFFIC CONTROL PLAN NOTE NO. 702.
 2. DRUMS TO BE AS FAR AS PRACTICAL FROM EDGE OF PAVEMENT. MINIMUM DESIRABLE DISTANCE IS 15 FEET FOR PAVEMENT FACILITIES AND 10 FEET FOR OTHER FACILITIES. FOR UNSUITABLE CONDITIONS, SUCH AS SPECIAL EQUIPMENT OR LIMITED AVAILABLE SPACE, DIMENSIONS LESS THAN DESIRABLE SHALL BE AS DIRECTED BY THE ENGINEER.
 3. ALL DEVICES TO BE FURNISHED BY THE CONTRACTOR WITHOUT COST TO THE ALDOT.

DELINEATING DETAIL FOR EQUIPMENT PARKING OR STORING AREA

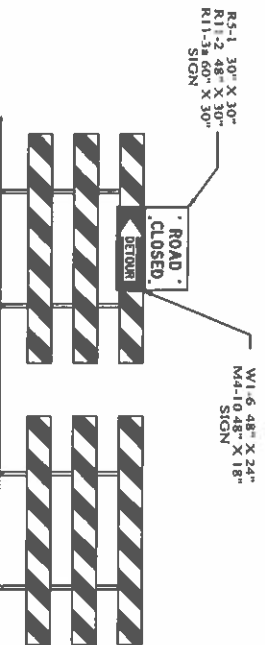

DETAILS FOR TYPICAL PLACEMENT OF TYPE III BARRICADES OUTSIDE OF CLEAR ZONE



ALABAMA DEPARTMENT OF TRANSPORTATION
BIRMINGHAM, AL 35202

THIS DRAWING REPRESENTS DESIGN PREPARED FOR USE BY THE ALABAMA DEPARTMENT OF TRANSPORTATION AND IS NOT TO BE REPRODUCED, ALTERED, COPIED, OR USED FOR ANY OTHER PURPOSE WITHOUT THE WRITTEN CONSENT OF THE ALABAMA DEPARTMENT OF TRANSPORTATION. ANY UNAUTHORIZED USE OF THIS DRAWING MAY BE PROSECUTED TO THE FULL EXTENT OF THE LAW.

DESIGNED BY: [Name]
CHECKED BY: [Name]
DATE: [Date]


DATE: [Date]
BY: [Name]

DESIGN BUREAU SPECIAL DRAWING
STANDARD DETAILS FOR
TRAFFIC CONTROL PLANS


CURRENT ALABAMA DEPARTMENT OF TRANSPORTATION
SPECIAL DRAWING NO. [Number]
INDEX NO. 2001

TEMPORARY TRAFFIC CONTROL PLAN SHEET


REFERENCE PROJECT NO	FISCAL YEAR	SHEET NO
ERT-0070949	2022	11A

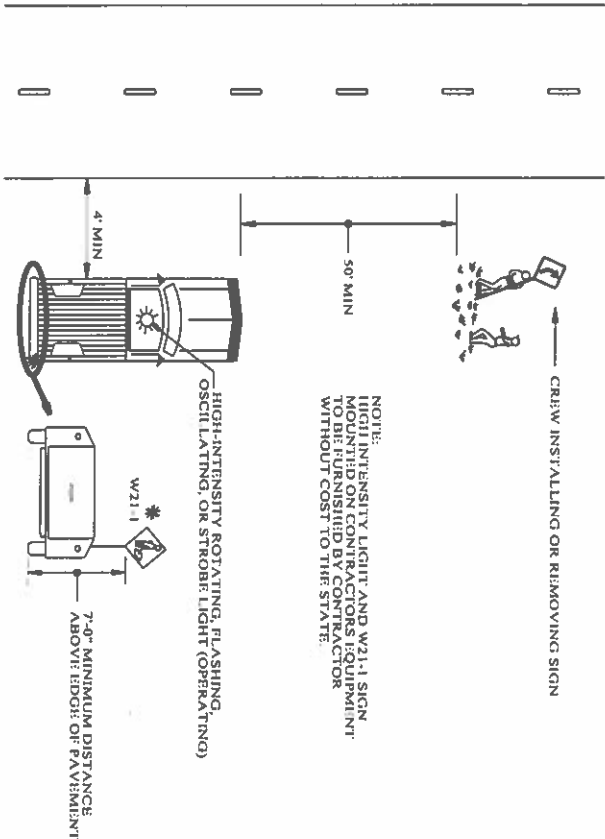


TYPICAL METHOD FOR INSTALLING OR REMOVING CONSTRUCTION SIGNS

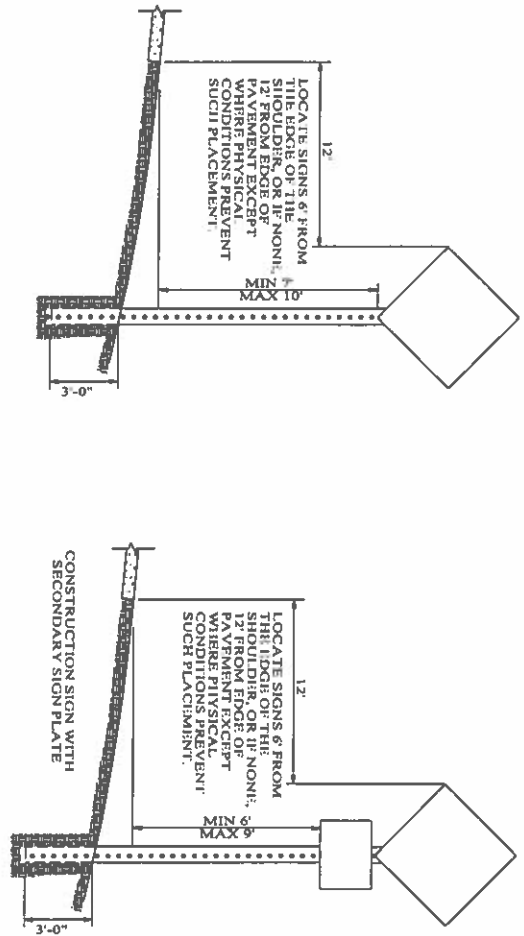

HEIGHT AND LATERAL LOCATION OF POST MOUNTED CONSTRUCTION SIGNS

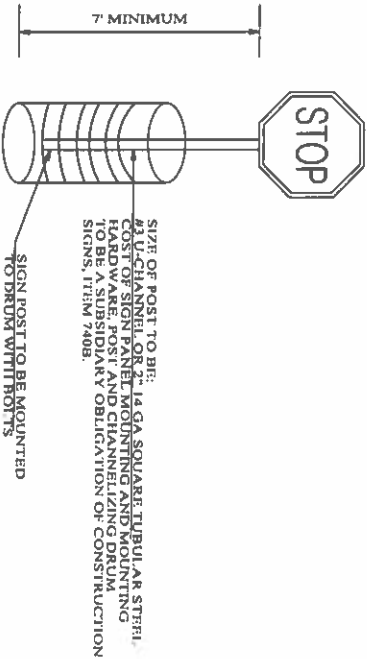

DETAIL FOR DRUM MOUNTED CONSTRUCTION SIGNS

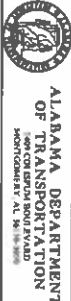

ALABAMA DEPARTMENT OF TRANSPORTATION
SECTION: STANDARD DRAWING
DRAWING NO: 710-23

THIS DRAWING IS A PART OF THE STANDARD DRAWING FOR USE BY THE ALABAMA DEPARTMENT OF TRANSPORTATION AND IS NOT TO BE REPRODUCED, ALTERED, OR USED FOR ANY OTHER PURPOSE WITHOUT THE WRITTEN PERMISSION OF THE ALABAMA DEPARTMENT OF TRANSPORTATION. ANYONE MAKING UNAUTHORIZED USE OF THIS DRAWING MAY BE PROSECUTED TO THE FULL EXTENT OF THE LAW.


DESIGN: BUREAU OF DESIGN
STANDARD DETAILS
FOR TRAFFIC CONTROL PLANS

CURRENT ALABAMA DEPARTMENT OF TRANSPORTATION
SPECIAL DRAWING NO
2001A

TEMPORARY TRAFFIC CONTROL PLAN SHEET

REFERENCE PROJECT NO	FISCAL YEAR	SHEET NO
ETP-907(0949)	2022	118

TYPICAL PLACEMENT FOR ADVANCE WARNING SIGNS

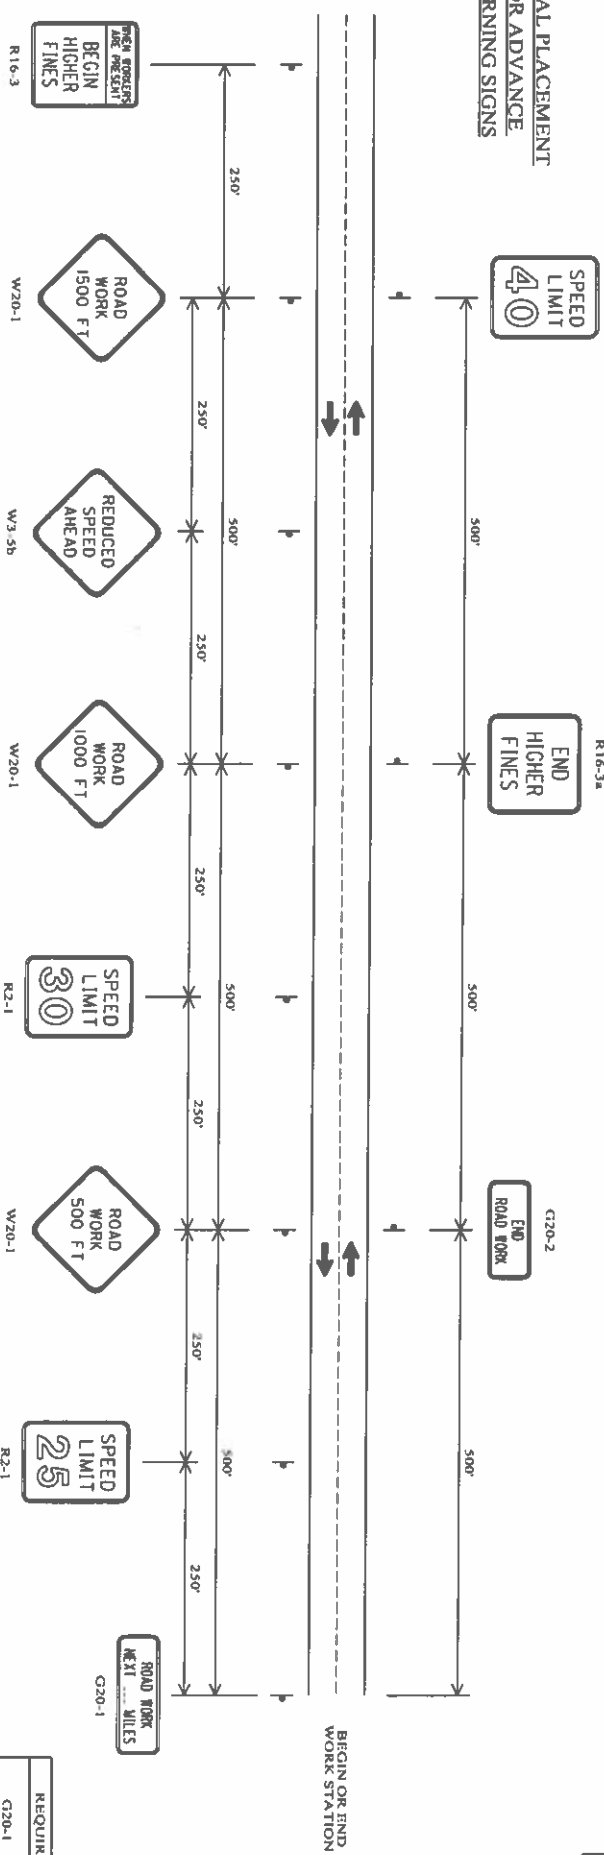


GENERAL NOTES

1. ALL ADVANCE WARNING SIGNS REQUIRED AT THE BEGINNING AND END OF PROJECT SHALL BE POST MOUNTED. ALL SIGNS REQUIRED FOR THE LANE CLOSURE SHALL BE TEMPORARILY MOUNTED.
2. SIGN (XX) SHALL SHOW THE SPEED IN THE WORK ZONE. SIGN (YY) SHALL BE USED IF SPEED REDUCTION REQUIRES TWO SIGNS. SIGN(ZZ) SHALL SHOW THE POSTED SPEED OUTSIDE THE WORK ZONE.

SEE TABLE A16-1 OF THE MUTCD PART 6 FOR DISTANCE OF FLAGGER STATION IN ADVANCE OF THE WORK AREA


TRAFFIC CONTROL FOR INTERSECTING SIDE ROADS WITHIN WORK AREA

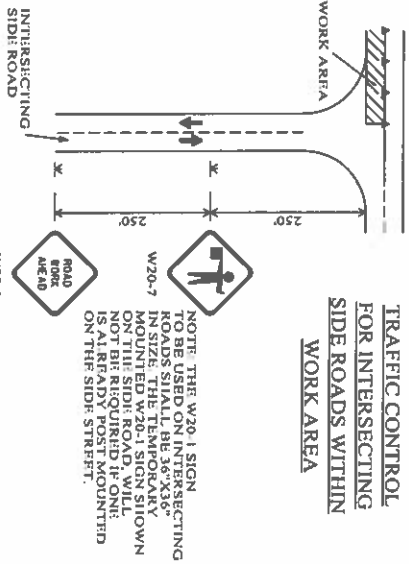

NOTE: THE W20-1 SIGN TO BE USED ON INTERSECTING SIDE ROADS SHALL BE PLACED IN SIZE THE FLAGGER STATION MOUNTED W20-1 SIGN SHOWN ON THE SIDE ROAD. WILL NOT BE REQUIRED IF ONE SIDE ROAD IS CLOSED MOUNTED ON THE SIDE STREET.

TAPER SHALL BE FORMED BY PLACING ONE CONE PER FOOT OF LANE WIDTH.

TWO LANE HIGHWAY, ONE LANE CLOSURE

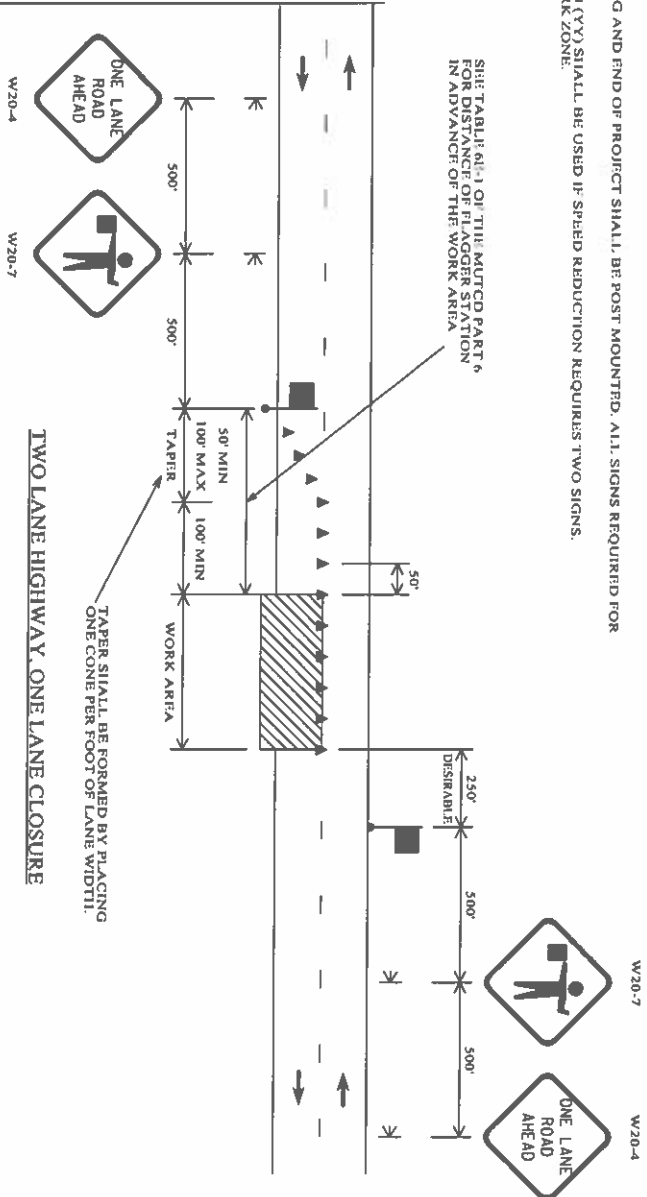

REQUIRED SIGN SIZES	
G20-1	48" X 24"
G20-2	48" X 24"
R2-1	24" X 30"
W3-5b	48" X 48"
R16-3	48" X 60"
R16-3a	48" X 48"
W20-1	48" X 48"
W20-4	48" X 48"
W20-7	48" X 48"

THE SIGN SIZES SHOWN ON THIS SHEET SHALL SUPERSEDE THOSE SHOWN ON THE STANDARD HIGHWAY SIGNS DRAWINGS UNLESS OTHERWISE APPROVED BY THE ENGINEER.

- LEGEND
- TEMPORARILY MOUNTED SIGN
 - POST MOUNTED SIGN
 - CONES
 - FLAGGER
 - WORK AREA



ALABAMA DEPARTMENT OF TRANSPORTATION

THIS DRAWING REPRESENTS A SIGN REPAIRED FOR USE BY THE ALABAMA DEPARTMENT OF TRANSPORTATION AND IS NOT TO BE COPIED, REPRODUCED, ALTERED, OR OTHERWISE USED WITHOUT THE WRITTEN PERMISSION OF THE ALABAMA DEPARTMENT OF TRANSPORTATION. ANYONE MAKING UNAUTHORIZED USE OF THIS DRAWING MAY BE PROSECUTED TO THE FULLEST EXTENT OF THE LAW.

REVISIONS

DATE: 12/1/2021

DESIGN BUREAU: SPECIAL DRAWING

CURRENT ALABAMA DEPARTMENT OF TRANSPORTATION SPECIAL DRAWING NO. 2002

EROSION AND SEDIMENT CONTROL PLANS LEGEND
BEST MANAGEMENT PRACTICES (BMP's)

PROJECT NO	FISCAL YEAR	SHEET NO
EP01-2070949	2022	12

EROSION AND SEDIMENT CONTROL PHASES
INITIAL PHASE - AS CLEARING BEGINS AND PRIOR TO ANY GRUBBING OR GRADING WORK.
INTERMEDIATE PHASE - AS NEEDED, AS WORK IS ONGOING AND ADVANCING TOWARD COMPLETION.
FINAL CONSTRUCTION - AS WORK IS COMPLETED AND PERMANENT VEGETATION IS ESTABLISHED.

TEMPORARY SLOPE DRAIN PIPE WITH ROCK DITCH CHECK AND SWMP EXCAVATION	
TEMPORARY EARTH BERM	
BRUSH BARRIER	
SILT FENCE SEDIMENT BARRIER	
FLOATING BASIN BOOM	
HAY BALE DITCH CHECK	
SAND BAG DITCH CHECK	
WATTLE DITCH CHECK	
SILT DIKE DITCH CHECK	
ROCK DITCH CHECK	
ROCK DITCH CHECK WITH SWMP EXCAVATION	
SILT FENCE DITCH CHECK	

INLET PROTECTION	
STABILIZED CONSTRUCTION ENTRANCE	
EROSION CONTROL PRODUCTS	
SLOPE DRAIN	
TEMPORARY EARTH BERM WITH POLYETHYLENE	
DREDGE FILL	
PRIMARY STORMWATER DISCHARGE POINT	
SECONDARY STORMWATER DISCHARGE POINT	
BACKGROUND POINT	
SEDIMENT RETENTION BARRIER	
SOLID SODDING	
TEMPORARY RIPRAP BERM	
TEMPORARY SEDIMENTATION BASIN	
PERMANENT DETENTION BASIN	

--SPECIFICATIONS--
CURRENT ALABAMA DEPARTMENT OF TRANSPORTATION

THIS DRAWING, MEMORANDUM'S DESIGN, PREPARED FOR USE BY THE ALABAMA DEPARTMENT OF TRANSPORTATION, IS THE PROPERTY OF THE ALABAMA DEPARTMENT OF TRANSPORTATION. NO PART OF THIS DRAWING, MEMORANDUM'S DESIGN, OR ANY INFORMATION HEREON, SHALL BE REPRODUCED, COPIED, OR TRANSMITTED IN ANY FORM OR BY ANY MEANS, ELECTRONIC OR MECHANICAL, INCLUDING PHOTOCOPYING, RECORDING, OR BY ANY INFORMATION STORAGE AND RETRIEVAL SYSTEM, WITHOUT THE EXPRESS WRITTEN CONSENT OF THE ALABAMA DEPARTMENT OF TRANSPORTATION. THE USER OF THIS DRAWING MAY BE PROSECUTED TO THE FULLEST EXTENT OF THE LAW.

EX-1001



DESIGN BUREAU SPECIAL DRAWING

EROSION & SEDIMENT CONTROL
PLANS LEGEND

DESIGNED BY: J. L. B. J. L. B. J. L. B.

CHECKED BY: J. L. B. J. L. B. J. L. B.



SPECIAL PROJECT DETAIL

SHEET NO

NOT TO SCALE

EROSION AND SEDIMENT CONTROL PLAN SHEET (INITIAL)

REFERENCE	FISCAL	SHEET
PROJECT NO	YEAR	NO
ERRP-9070(949)	2022	13

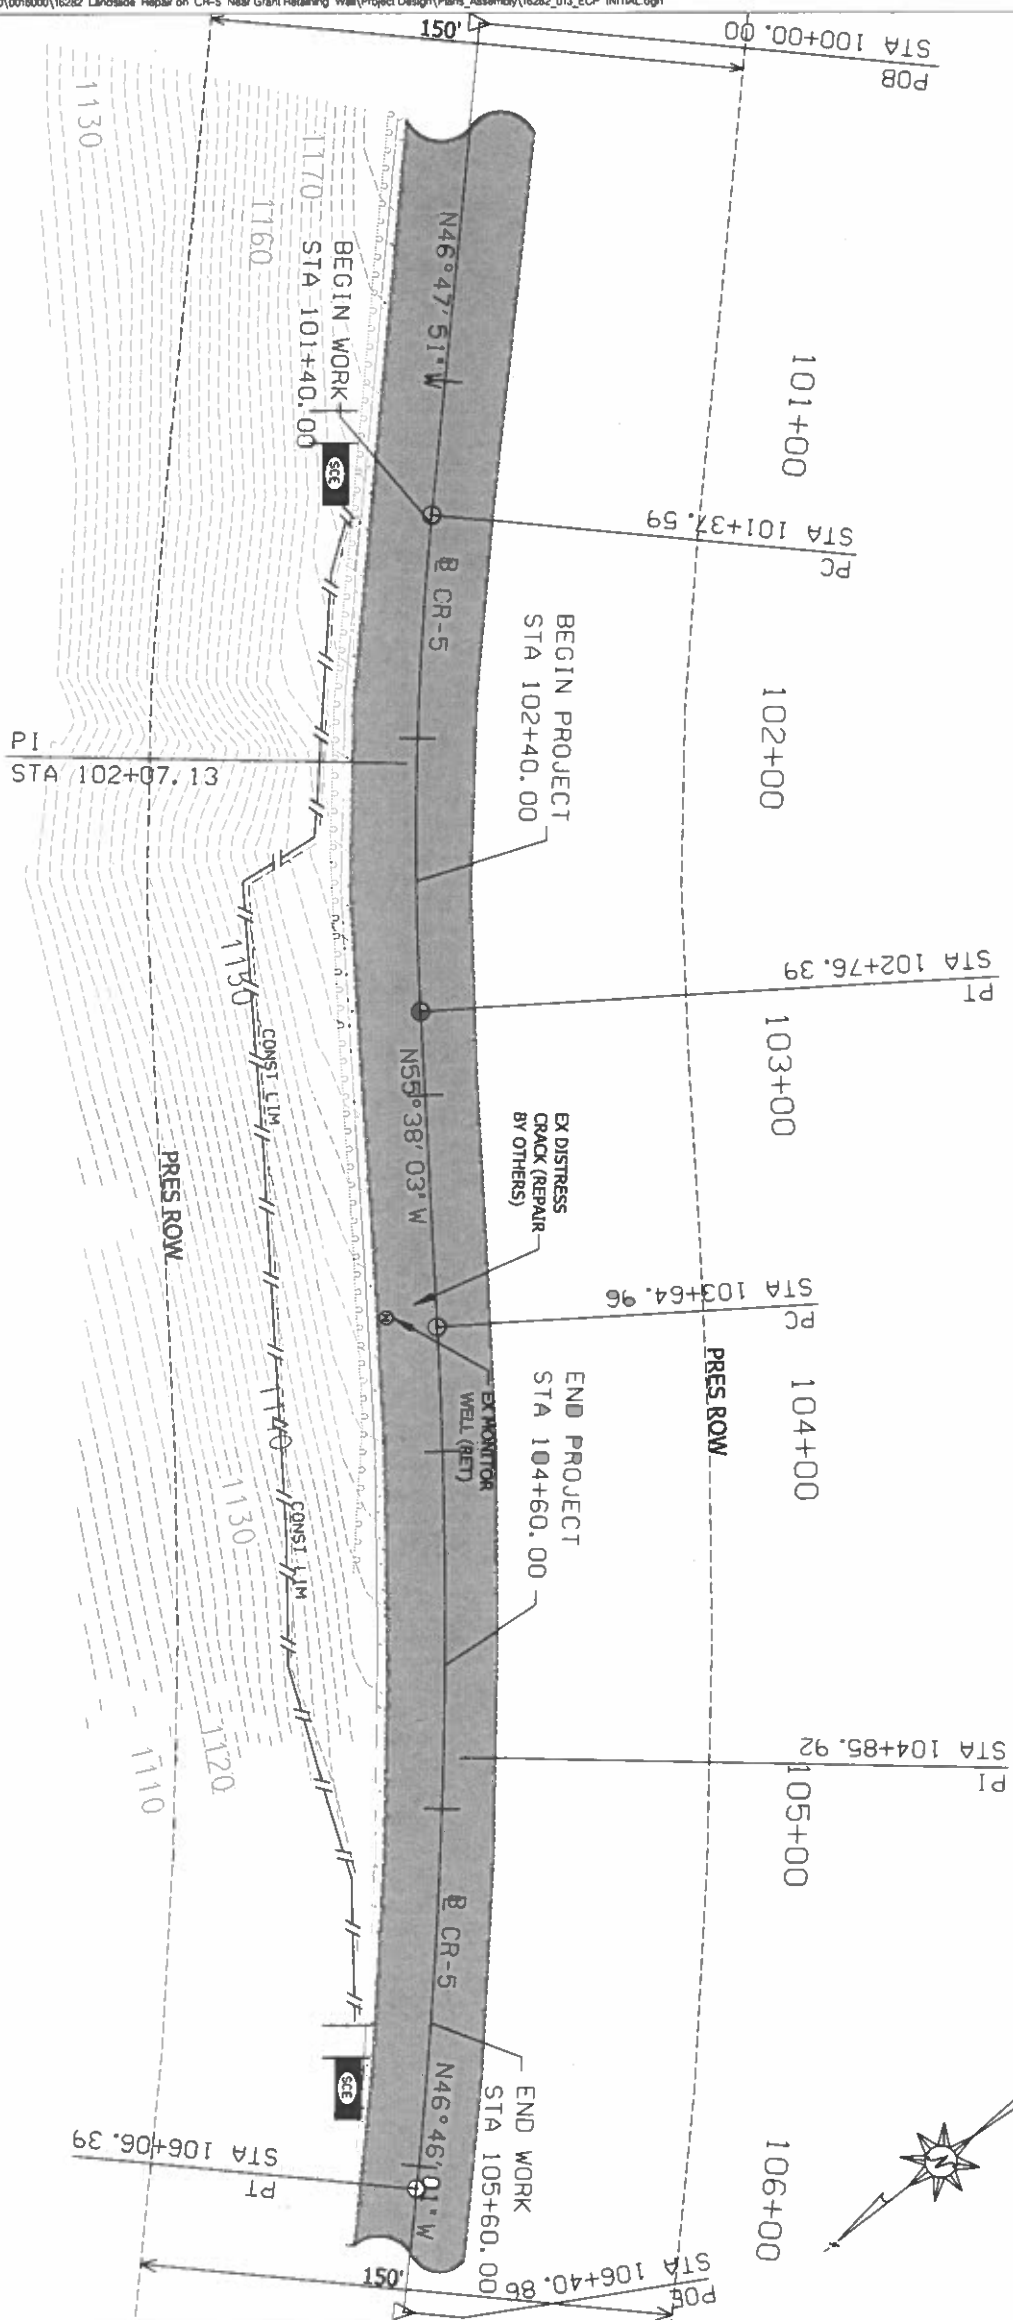
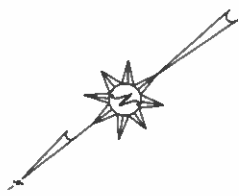


9/15/2022 9:54:44 AM SUSERS \$NAMES Y:\Projects\0015000\0016000\16282 Landslide Repair on CR-5 Near Grant Retaining Wall\Project Design\Plans_Assembly\16282_013_ECP_INITIAL.dgn

PLAN SUBMITTAL	FINAL PLANS	ALABAMA DEPARTMENT OF TRANSPORTATION NORTH REGION	HORIZ	SCALE (FEET)	SHEET TITLE	ROUTE
			50 0 50		EROSION AND SEDIMENT CONTROL PLAN SHEET (INITIAL)	CR-5

EROSION AND SEDIMENT CONTROL PLAN SHEET (INTERMEDIATE)

REFERENCE	FISCAL	SHEET
PROJECT NO	YEAR	NO
ERRP-907(0949)	2022	14

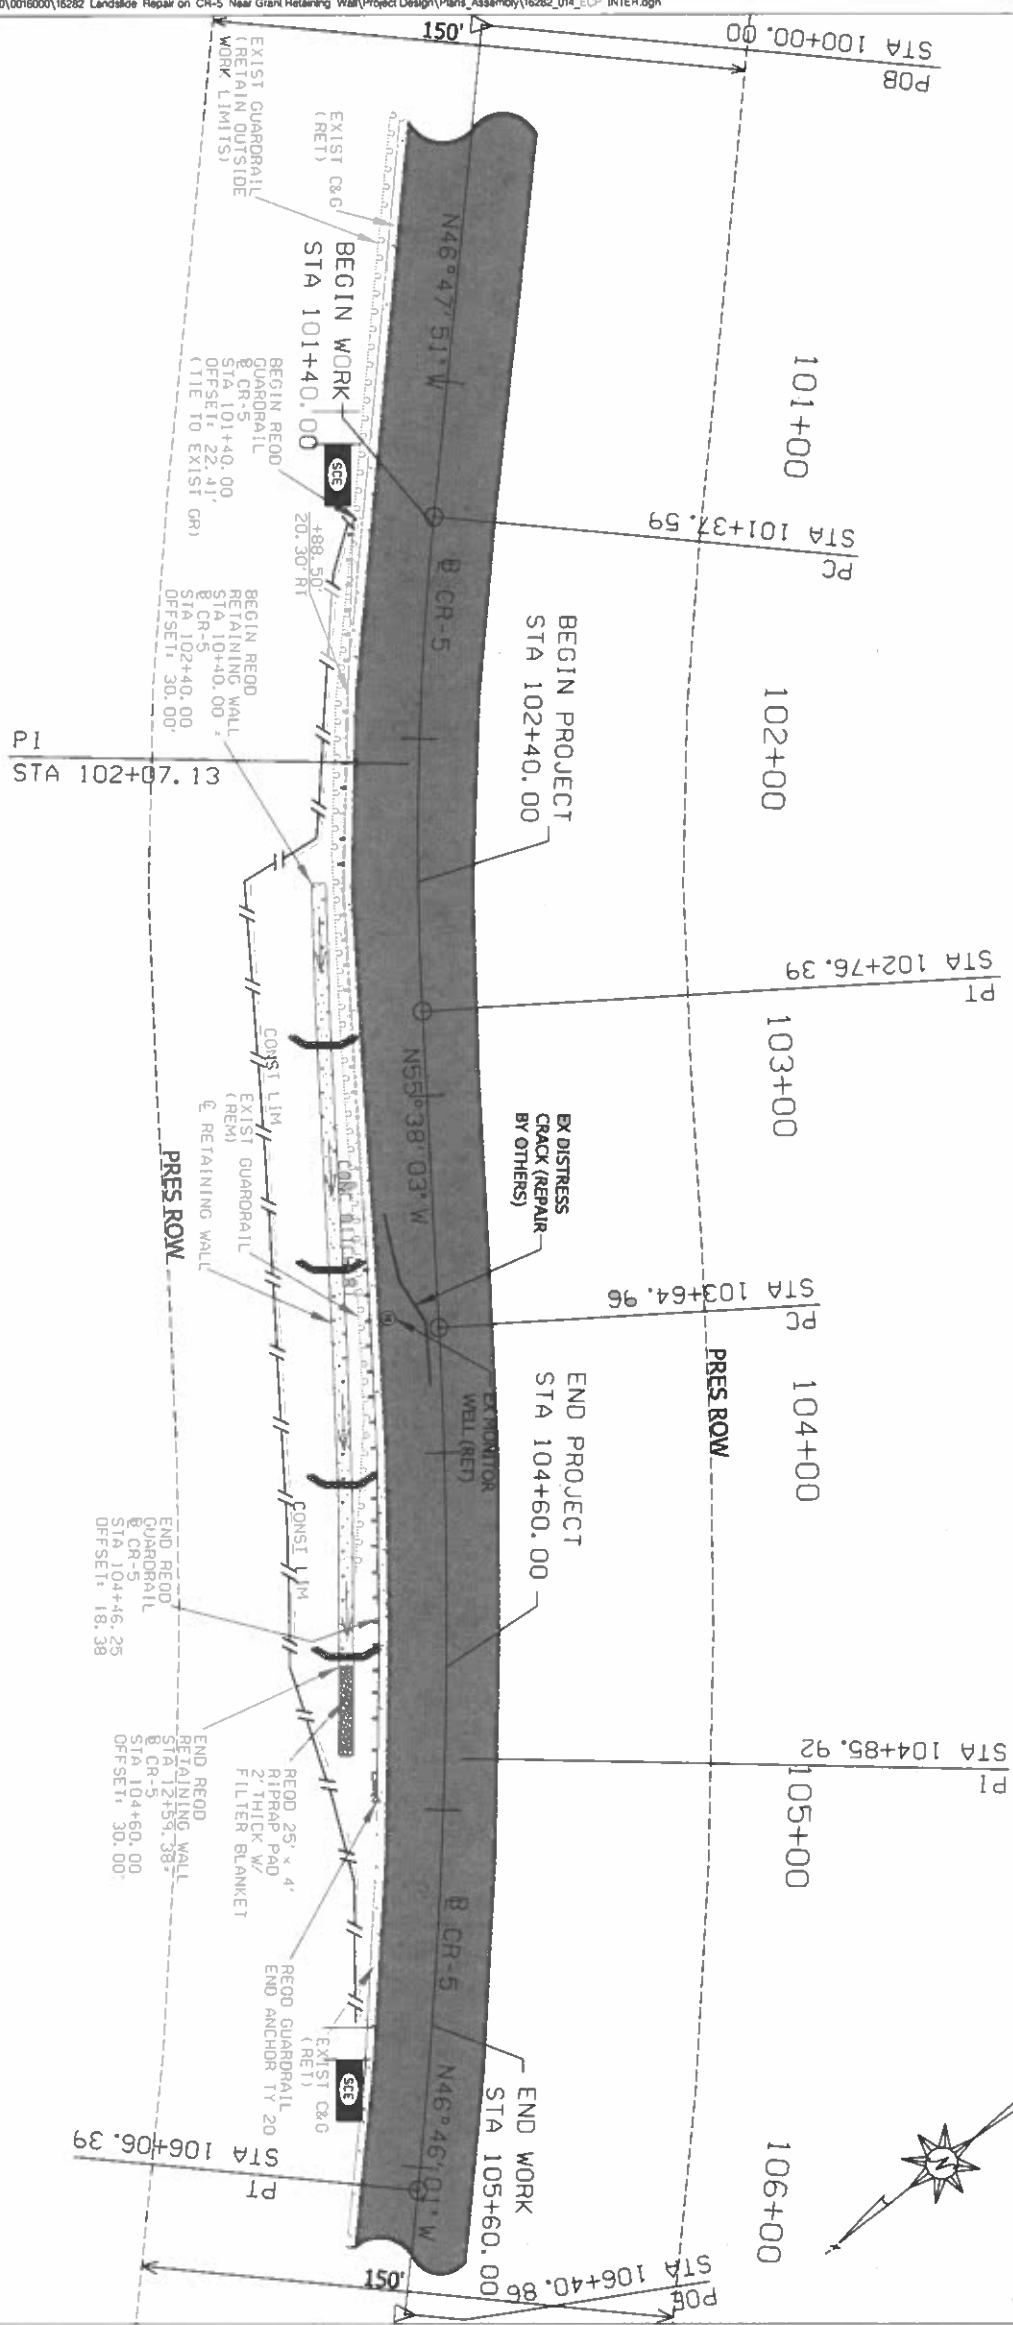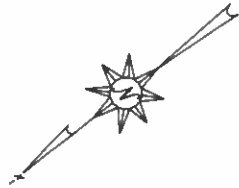

9/15/2022 9:54:50 AM SUSERS SNAMES Y:\Projects\0015000\0016000\16282 Landscape Repair on CR-5 Near Grant Retaining Wall\Project Design\Plans_Assembly\16282_014_ECP_INTER.dgn

PLAN SUBMITTAL	ALABAMA DEPARTMENT OF TRANSPORTATION	HORIZ	SHEET TITLE	ROUTE
FINAL PLANS	NORTH REGION	SCALE (FEET)	EROSION AND SEDIMENT CONTROL PLAN SHEET (INTERMEDIATE)	CR-5

REFERENCE PROJECT NO	FISCAL YEAR	SHEET NO
ERPR-9070(949)	2022	15





A horizontal scale bar with a black background and white rectangular segments. It is labeled 'HORIZ' at the top and 'SCALE (FEET)' at the bottom. The scale ranges from 50 to 90, with a central mark at 70.

ROUTE
CR-5

CROSS SECTIONS

REFERENCE	FISCAL	SHEET
PROJECT NO	YEAR	NO
EMPR-90701 1	2022	20

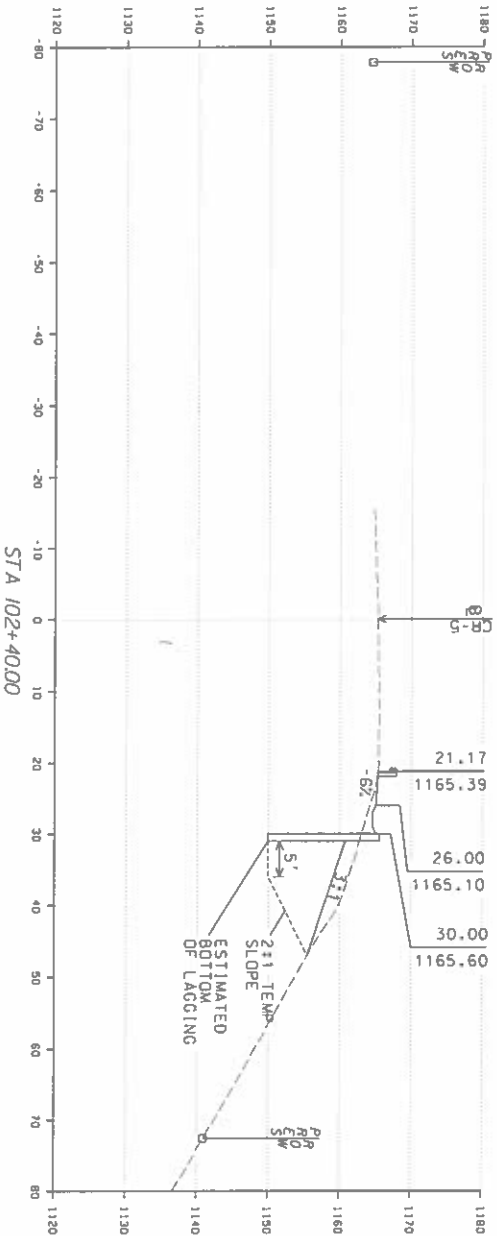
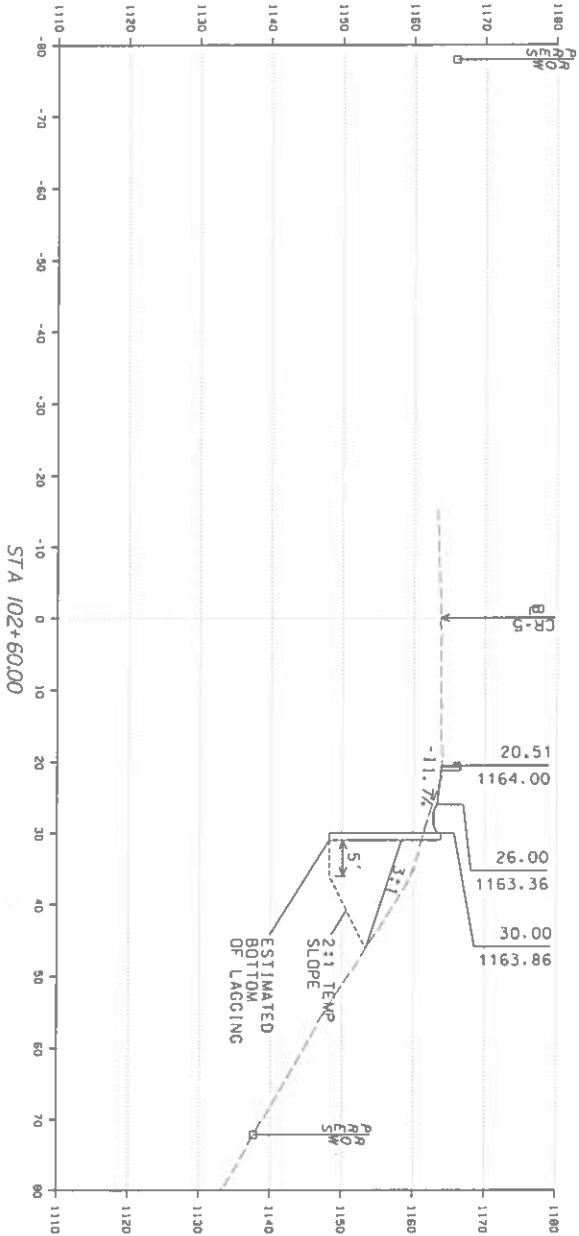


Sta 102+40.00 TO Sta 102+60.00

PLAN SUBMITTAL	PS&E	ALABAMA DEPARTMENT OF TRANSPORTATION NORTH REGION	10' HORIZ 0 10 SCALE (FEET)	10 VERT 0 10	SHEET TITLE CROSS SECTIONS	ROUTE CR-5
----------------	------	---	-----------------------------	--------------	----------------------------	------------

CROSS SECTIONS

REFERENCE PROJECT NO	FISCAL YEAR	SHEET NO
EPRA-90701	2022	21

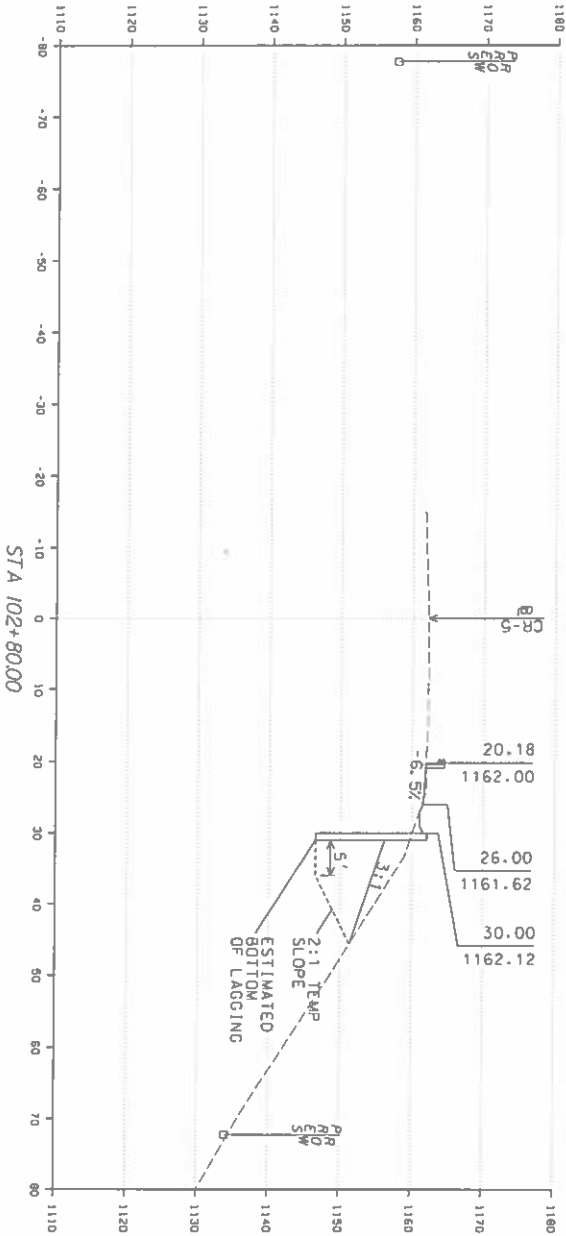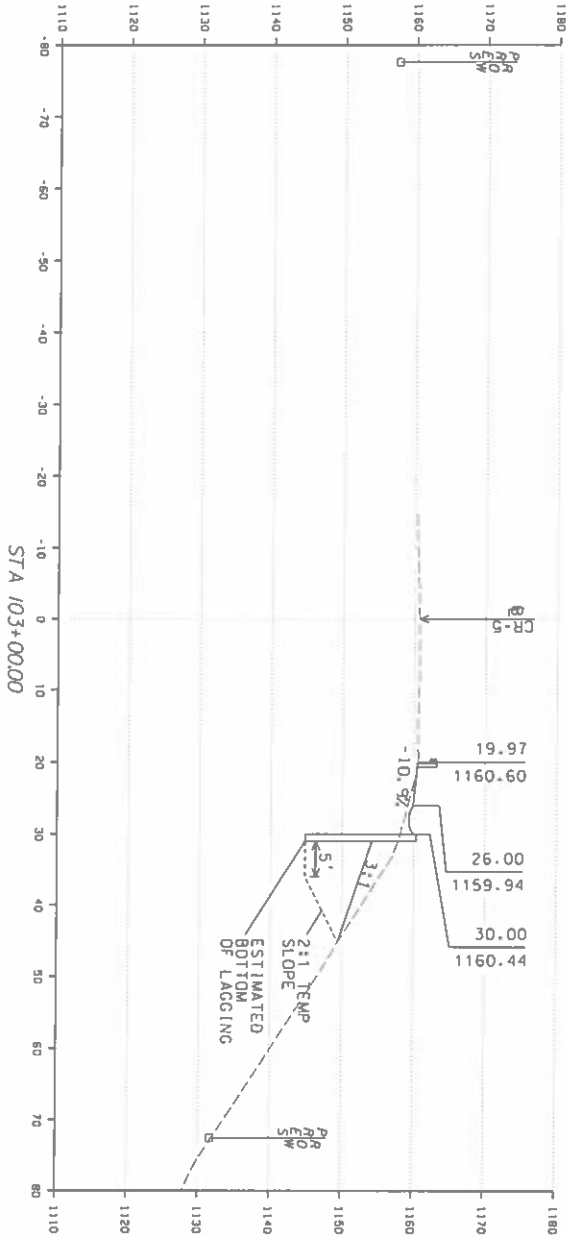

PLAN SUBMITTAL
PAGE



ALABAMA DEPARTMENT
OF TRANSPORTATION
NORTH REGION



HORIZ 10' SCALE
VERT 10' SCALE
(FEET)

Sta 102+80.00 TO Sta 103+00.00
SHEET TITLE
CROSS SECTIONS

ROUTE
CR-5



CROSS SECTIONS

REFERENCE PROJECT NO	FISCAL YEAR	SHEET NO
ERRR-9070L 1	2022	22

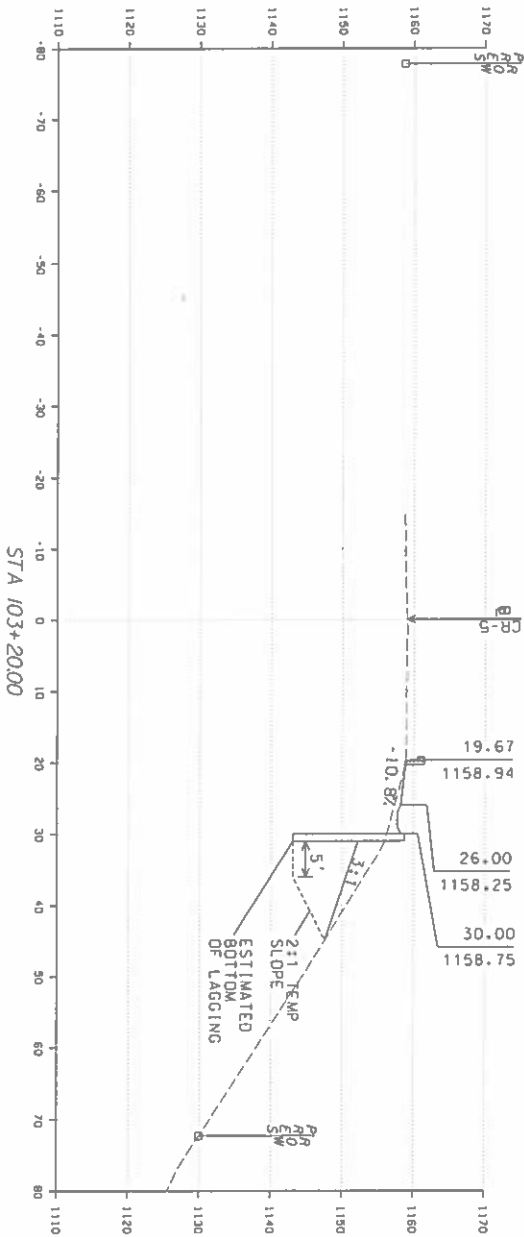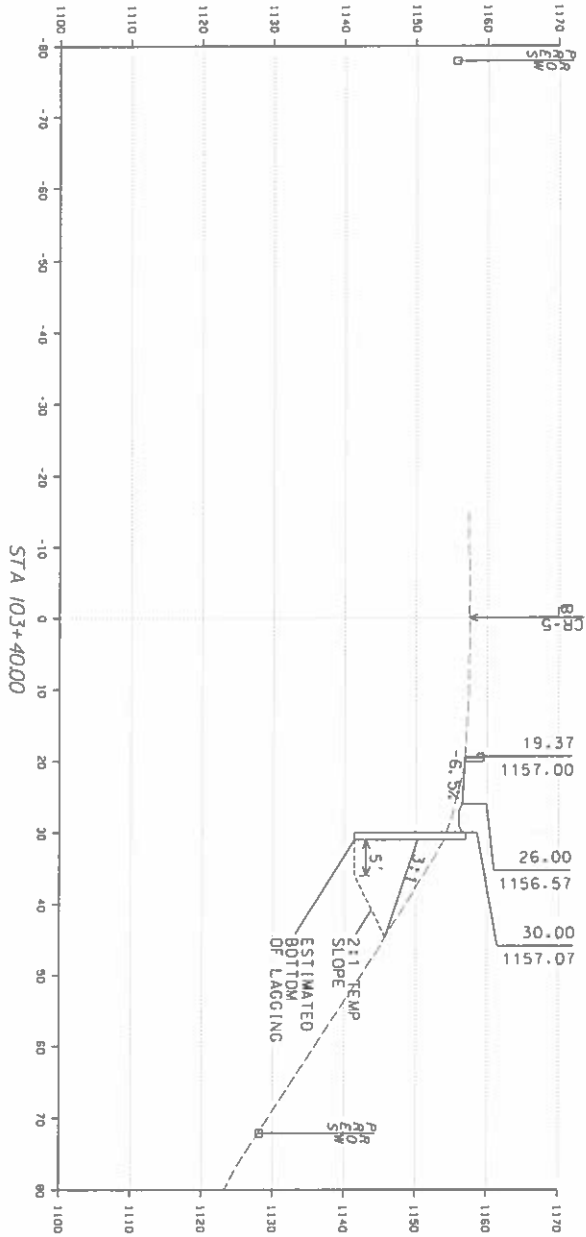

CROSS SECTIONS

REFERENCE PROJECT NO	FISCAL YEAR	SHEET NO
ERRR-90701.1	2022	23

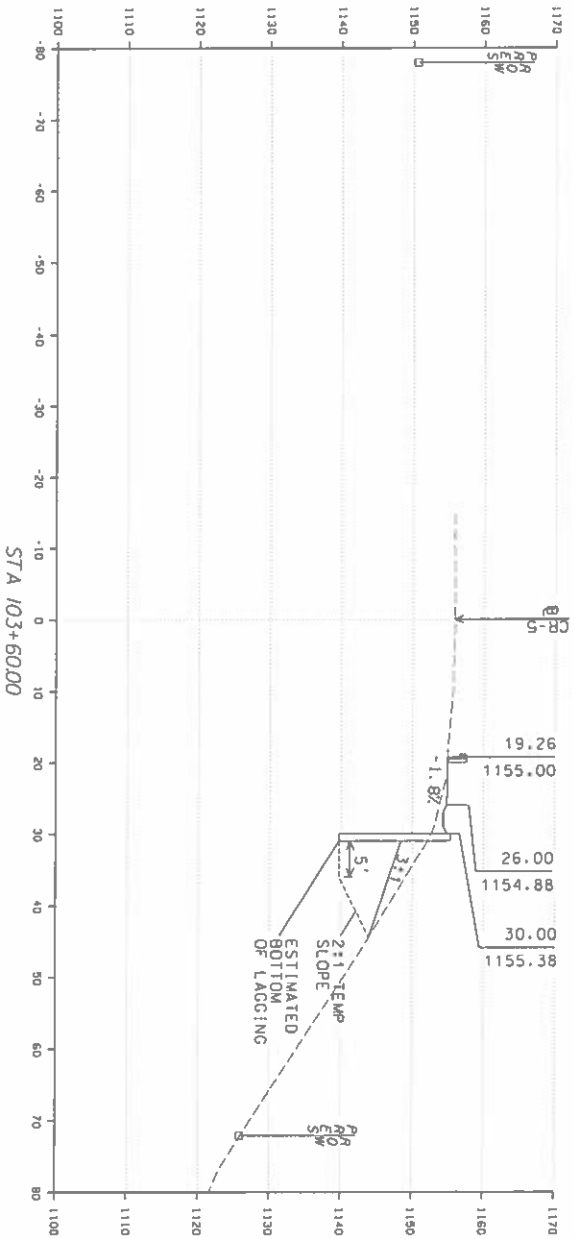
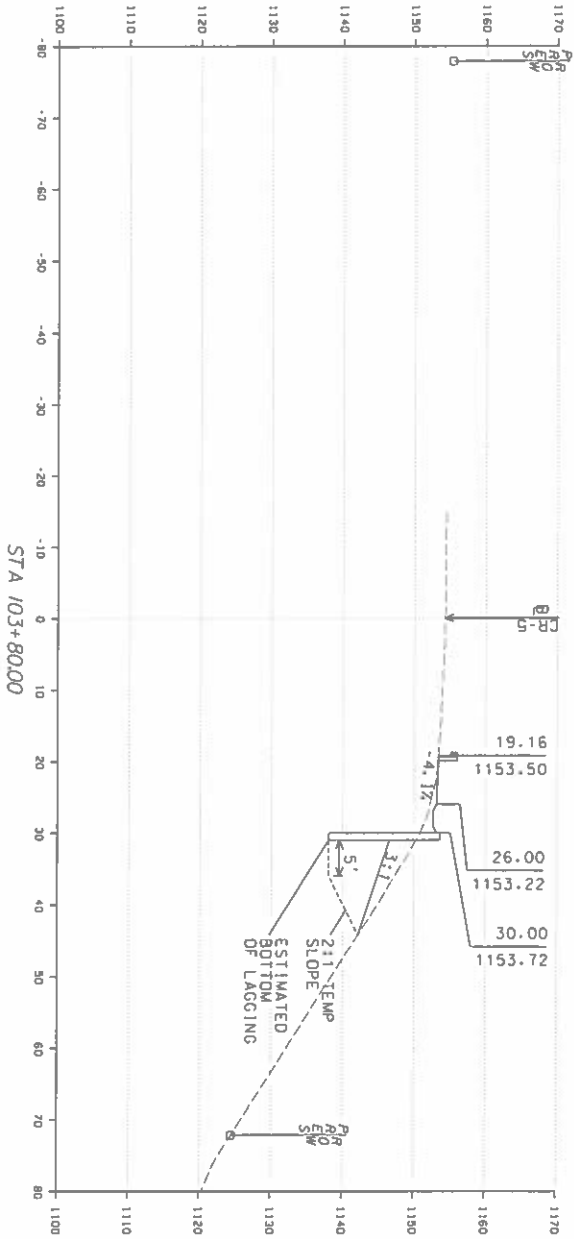


Sta 103+60.00 TO Sta 103+80.00

PLAN SUBMITTAL	PS&E	ALABAMA DEPARTMENT OF TRANSPORTATION NORTH REGION	10' HORIZ 0 10 SCALE (FEET)	10' VERT 0 10	SHEET TITLE CROSS SECTIONS	ROUTE CR-5
----------------	------	---	-----------------------------	---------------	----------------------------	------------

CROSS SECTIONS

REFERENCE	FISCAL	SHEET
PROJECT NO	YEAR	NO
EMPR-90700 1	2022	24

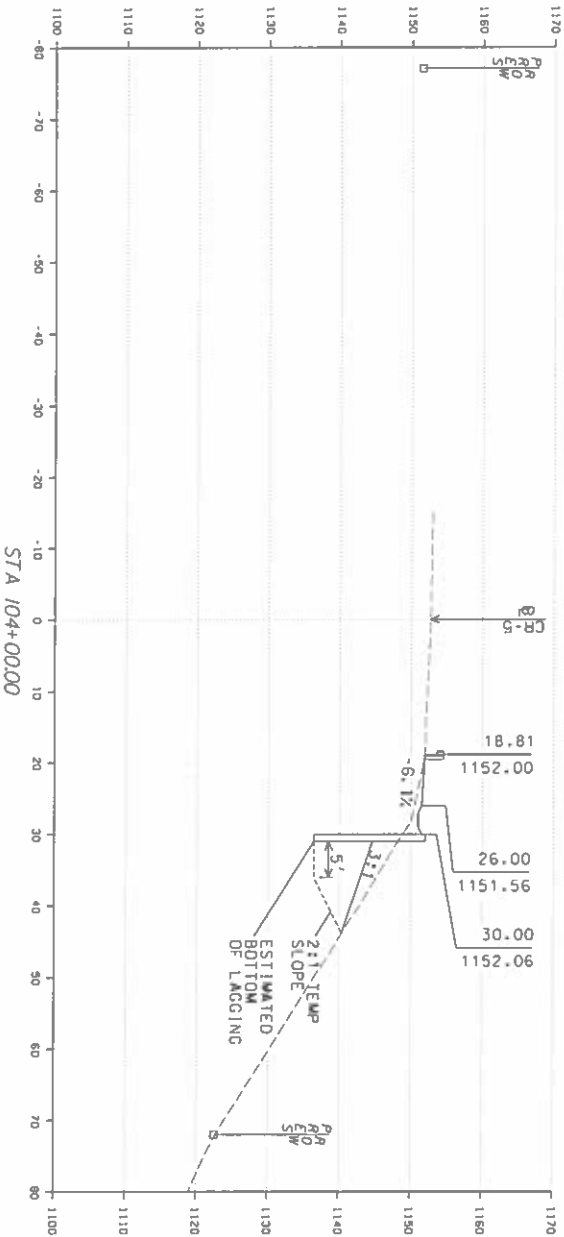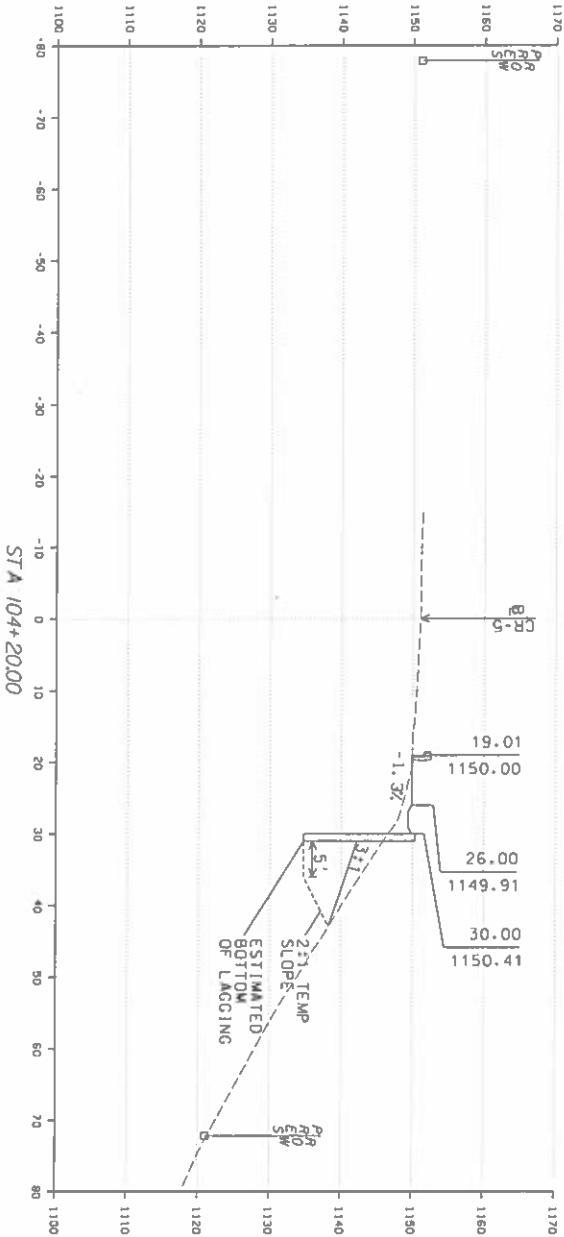

PLAN SUBMITTAL



ALABAMA DEPARTMENT
OF TRANSPORTATION
NORTH REGION

10' HORIZ 0 10' SCALE (FEET)

10' VERT 0 10' SCALE (FEET)

SHEET TITLE


CROSS SECTIONS

ROUTE

CR-5

CROSS SECTIONS

REFERENCE PROJECT NO	FISCAL YEAR	SHEET NO
ERPR-9070()	2022	25

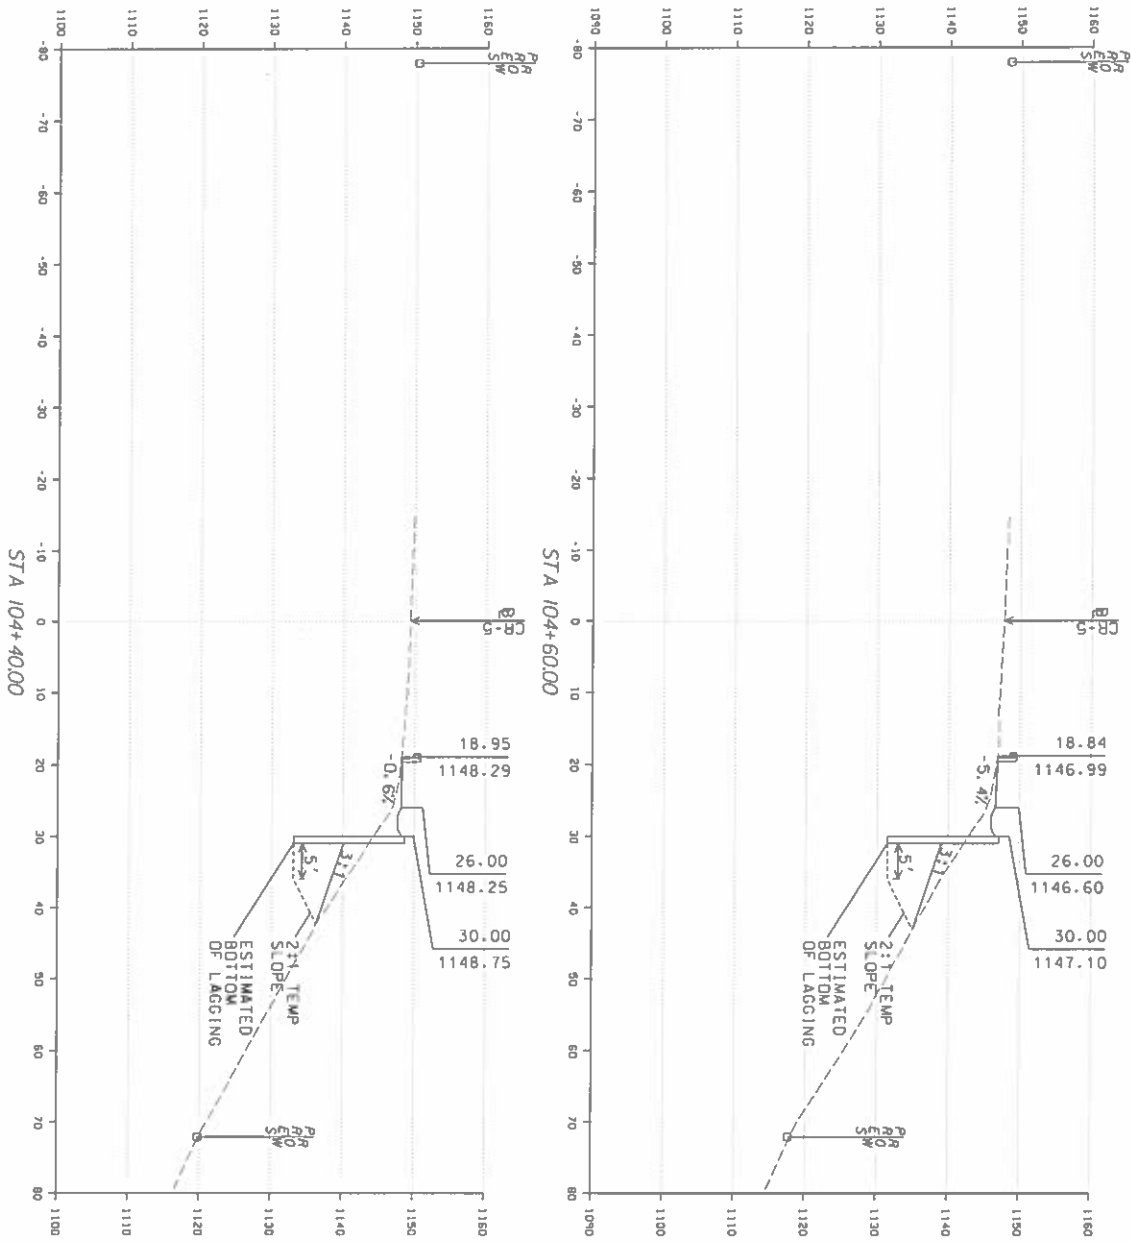

Std 104+40.00	T0	Std 104+60.00
---------------	----	---------------

SCALE
(FEET)

CROSS SECTIONS	CR-5
----------------	------

BORING LOG SHEET



Engineering Environmental Answers

Boring Location Plan

Drawn By: WBS

Page 1 of 1

Date: 10/16/2020

CR-5 Slope Distress Evaluation
Marshall County, Alabama
CDG Project No.: R912220413

REFERENCE PROJECT NO.	FISCAL YEAR	SHEET NO.
ERR-3070949	2022	26

BORING LOG SHEET

REFERENCE	FISCAL	SHEET
PROJECT NO	YEAR	NO
EMPH-0070949	2022	28A



Boring B-1

Engineering, Environmental, Answers.

Page 1 of 2

Project Name: CR-5 Slope Distress Evaluation	
Project Location: Grant, Alabama	Hammer Type: Automatic
CDS Project Number: R312220413 Method: CME 550 w/ Hollow Stem Auger	
Date Drilled: 7/20/2020	Approx. Ground Elevation: +/- 1154 feet

Notes:
5 inches of asphalt present at ground surface. Piezometer installed to a depth of 32 feet. No groundwater encountered during drilling or on 8/11/2020.

☒ - Split Spoon Sample ☐ - Rock Core

Depth (ft.)	Approx. Elev. (ft.)	Material Description	Blowfall (ft/Value)	% (CO) (ft/ft)	T	I	d	WC	W _u (%)	R _d (%)	Remarks
0	1150.0	Medium dense, brown, silty SAND with gravel	9-7.6 (12)		NP	NP	NP	9	20.4		AASHTO-A-2-4 USCS=SM
5	1150.0	loose, dark brown, no gravel	3-2.2 (4)					13			
10	1145.0	very loose	1-1.1 (2)		19	12	3	12	44.1		AASHTO-A-4 USCS=SM
15	1140.0	brown	1-1.2 (3)					13			
20	1135.0	dense, with rock fragments	7-17.18 (38)		NP	NP	NP	8	29.0		AASHTO-A-2-4 USCS=SM
25	1130.0	Very dense, light tan, fine to medium SAND with interbedded brown, silty sand	7-34.21 (55)		NP	NP	NP	6	31.3		AASHTO-A-2-4 USCS=SM
30	1125.0	with rock fragments	50/5					5			
35	1120.0	medium dense	18-17.9 (26)					3			
40	1115.0	Stiff, orange and tan CLAY with fine sand	4-4.5 (9)		33	20	13	16	82.9		AASHTO-A-6 USCS=CL Begin Run #1 Run Length = 42 inches
45	1110.0	SANDSTONE. Moderately weathered, close to medium fracture spacing, light tan and gray, fine-grained, very hard	94.3 (52.4)								

(Continued Next Page)



Boring B-1

Engineering, Environmental, Answers.

Page 2 of 2

Project Name: CR-5 Slope Distress Evaluation	
Project Location: Grant, Alabama	Hammer Type: Automatic
CDS Project Number: R312220413 Method: CME 550 w/ Hollow Stem Auger	
Date Drilled: 7/20/2020	Approx. Ground Elevation: +/- 1154 feet

Notes:
5 inches of asphalt present at ground surface. Piezometer installed to a depth of 32 feet. No groundwater encountered during drilling or on 8/11/2020.

☒ - Split Spoon Sample ☐ - Rock Core

Depth (ft.)	Approx. Elev. (ft.)	Material Description	Blowfall (ft/Value)	% (CO) (ft/ft)	T	I	d	WC	W _u (%)	R _d (%)	Remarks
0	1125.0	SANDSTONE. Moderately weathered, close to medium fracture spacing, light tan and gray, fine-grained, very hard (Continued from previous page)	94.3 (52.4)								Begin Run #2 Run Length = 60 inches
30	1125.0		93.3 (70.0)								
35	1120.0	(Potentially Formation)									
40	1115.0	Auger refusal encountered at 23.5 feet. Boring terminated at 32.0 feet.									
45	1110.0										
50	1105.0										

PLAN SUBMITTAL
FINAL PLANS



ALABAMA DEPARTMENT
OF TRANSPORTATION
NORTH REGION

FOR INFORMATION ONLY
SHEET TITLE
BORING LOG
SHEET

ROUTE
CR-5

BORING LOG SHEET

REFERENCE	FISCAL	SHEET
PROJECT NO	YEAR	NO
ERR#-9070049	2022	268



Boring B-2

Engineering, Environmental, Answers.

Page 1 of 1

Project Name: CR-5 Slope Disturb. Evaluation		Notes:	
Project Location: Grant, Alabama		5 inches of asphalt present at ground surface. No groundwater encountered at time of boring.	
Hammer Type: Automatic			
CDG Project Number: B012220413 Method: CME 350 w/ Hollow Stem Augers			
Date Drilled: 7/20/2020		Approx. Ground Elevation: +/- 1100 feet	

Depth (ft)	Approx Elev (ft)	% G	Material Description	BL (ft)	Blowcount (N-Value)	Sp. Spoon Sample	R. Core	Remarks
0	1160.0		Dense, brown, silty fine SAND with rock fragments		26-21-16 (37)			
5	1160.0		very dense, light tan and orange		11-30-26 (59)			Begin Run #1 Run Length = 57.6 inches
10	1155.0		SANDSTONE. Moderately weathered, very close fracture spacing, light tan, fine-grained, hard		55.6 (0.0)			Begin Run #2 Run Length = 60 inches
15	1150.0		close fracture spacing		80.0 (21.7)			Boring backfilled upon completion.
20	1145.0		(Potsville Formation)					
25	1140.0		Auger refusal encountered at 5.8 feet. Boring terminated at 15.8 feet.					

